



ნახაზების ჩამონათვალი	
#	ნახაზი
1GP	გენგეგმა
2PLN-01	პირველი სართულის გეგმა
2PLN-02	მეორე სართულის გეგმა
2PLN-03	სახურავის გეგმა
3FSD-01	მარცხვენა ფასადი
3FSD-02	მტავარი ფასადი
3FSD-03	უკანა ფასადი
3FSD-04	მარჯვენა ფასადი
4SEC-01	ჭრილი 1
4SEC-02	ჭრილი 2
4SEC-03	ჭრილი 3
4SEC-04	ჭრილი 4
5DTL-01	დეტალები D1, D2
5DTL-02	დეტალები W1, W2, W3
5DTL-03	დეტალები S1, S2, S3
6WD-01	ფანჯარის სპეციფიკაცია
6WD-02	ფანჯარის სპეციფიკაცია
6WD-03	ფანჯარის სპეციფიკაცია
6WD-04	ფანჯარის სპეციფიკაცია
6WD-05	ფანჯარის სპეციფიკაცია
7VIZ-01	Visualisation
7VIZ-02	Visualisation
7VIZ-03	Visualisation
7VIZ-04	Visualisation
7VIZ-05	Visualisation
7VIZ-06	Visualisation
7VIZ-08	Visualisation

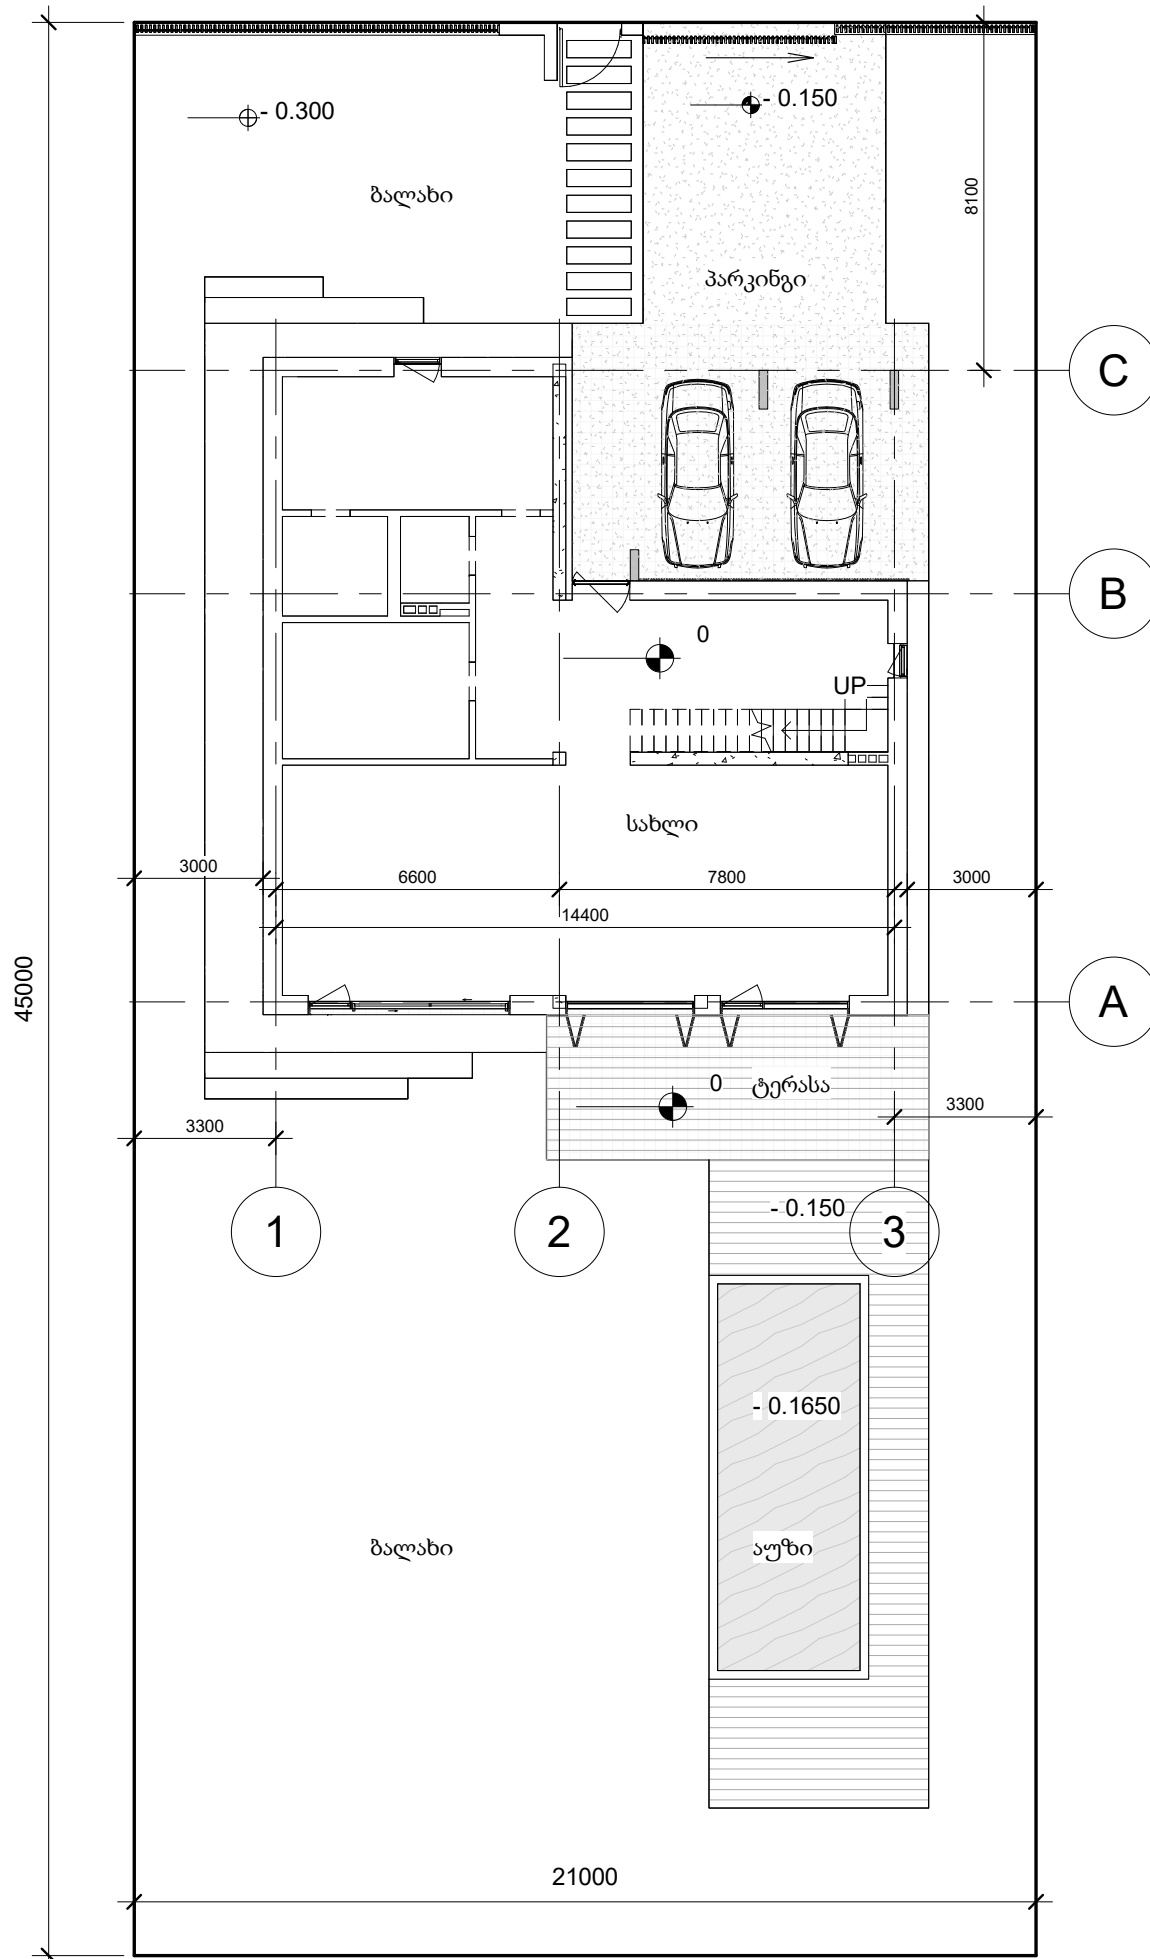

განგეგმის სპეციფიკაცია

#	სახელი	ფართო
1	სახლი	189 m2
2	პარკინგი	89 m2
3	ოტმოსტკა	40 m2
4	ტერასა	72 m2
5	აუზი	30 m2
6	ბალახი	503 m2

KARLIKOVA <i>architect</i>			Project Name:		Drawing ID:	Date:
			Project #1		1GP	06/19/23
Scale:	Format:	Year:	Drawing Name:		M Architect:	Iryna Karlykova
As indicated	A-3	2022	გენგემა		Architect:	

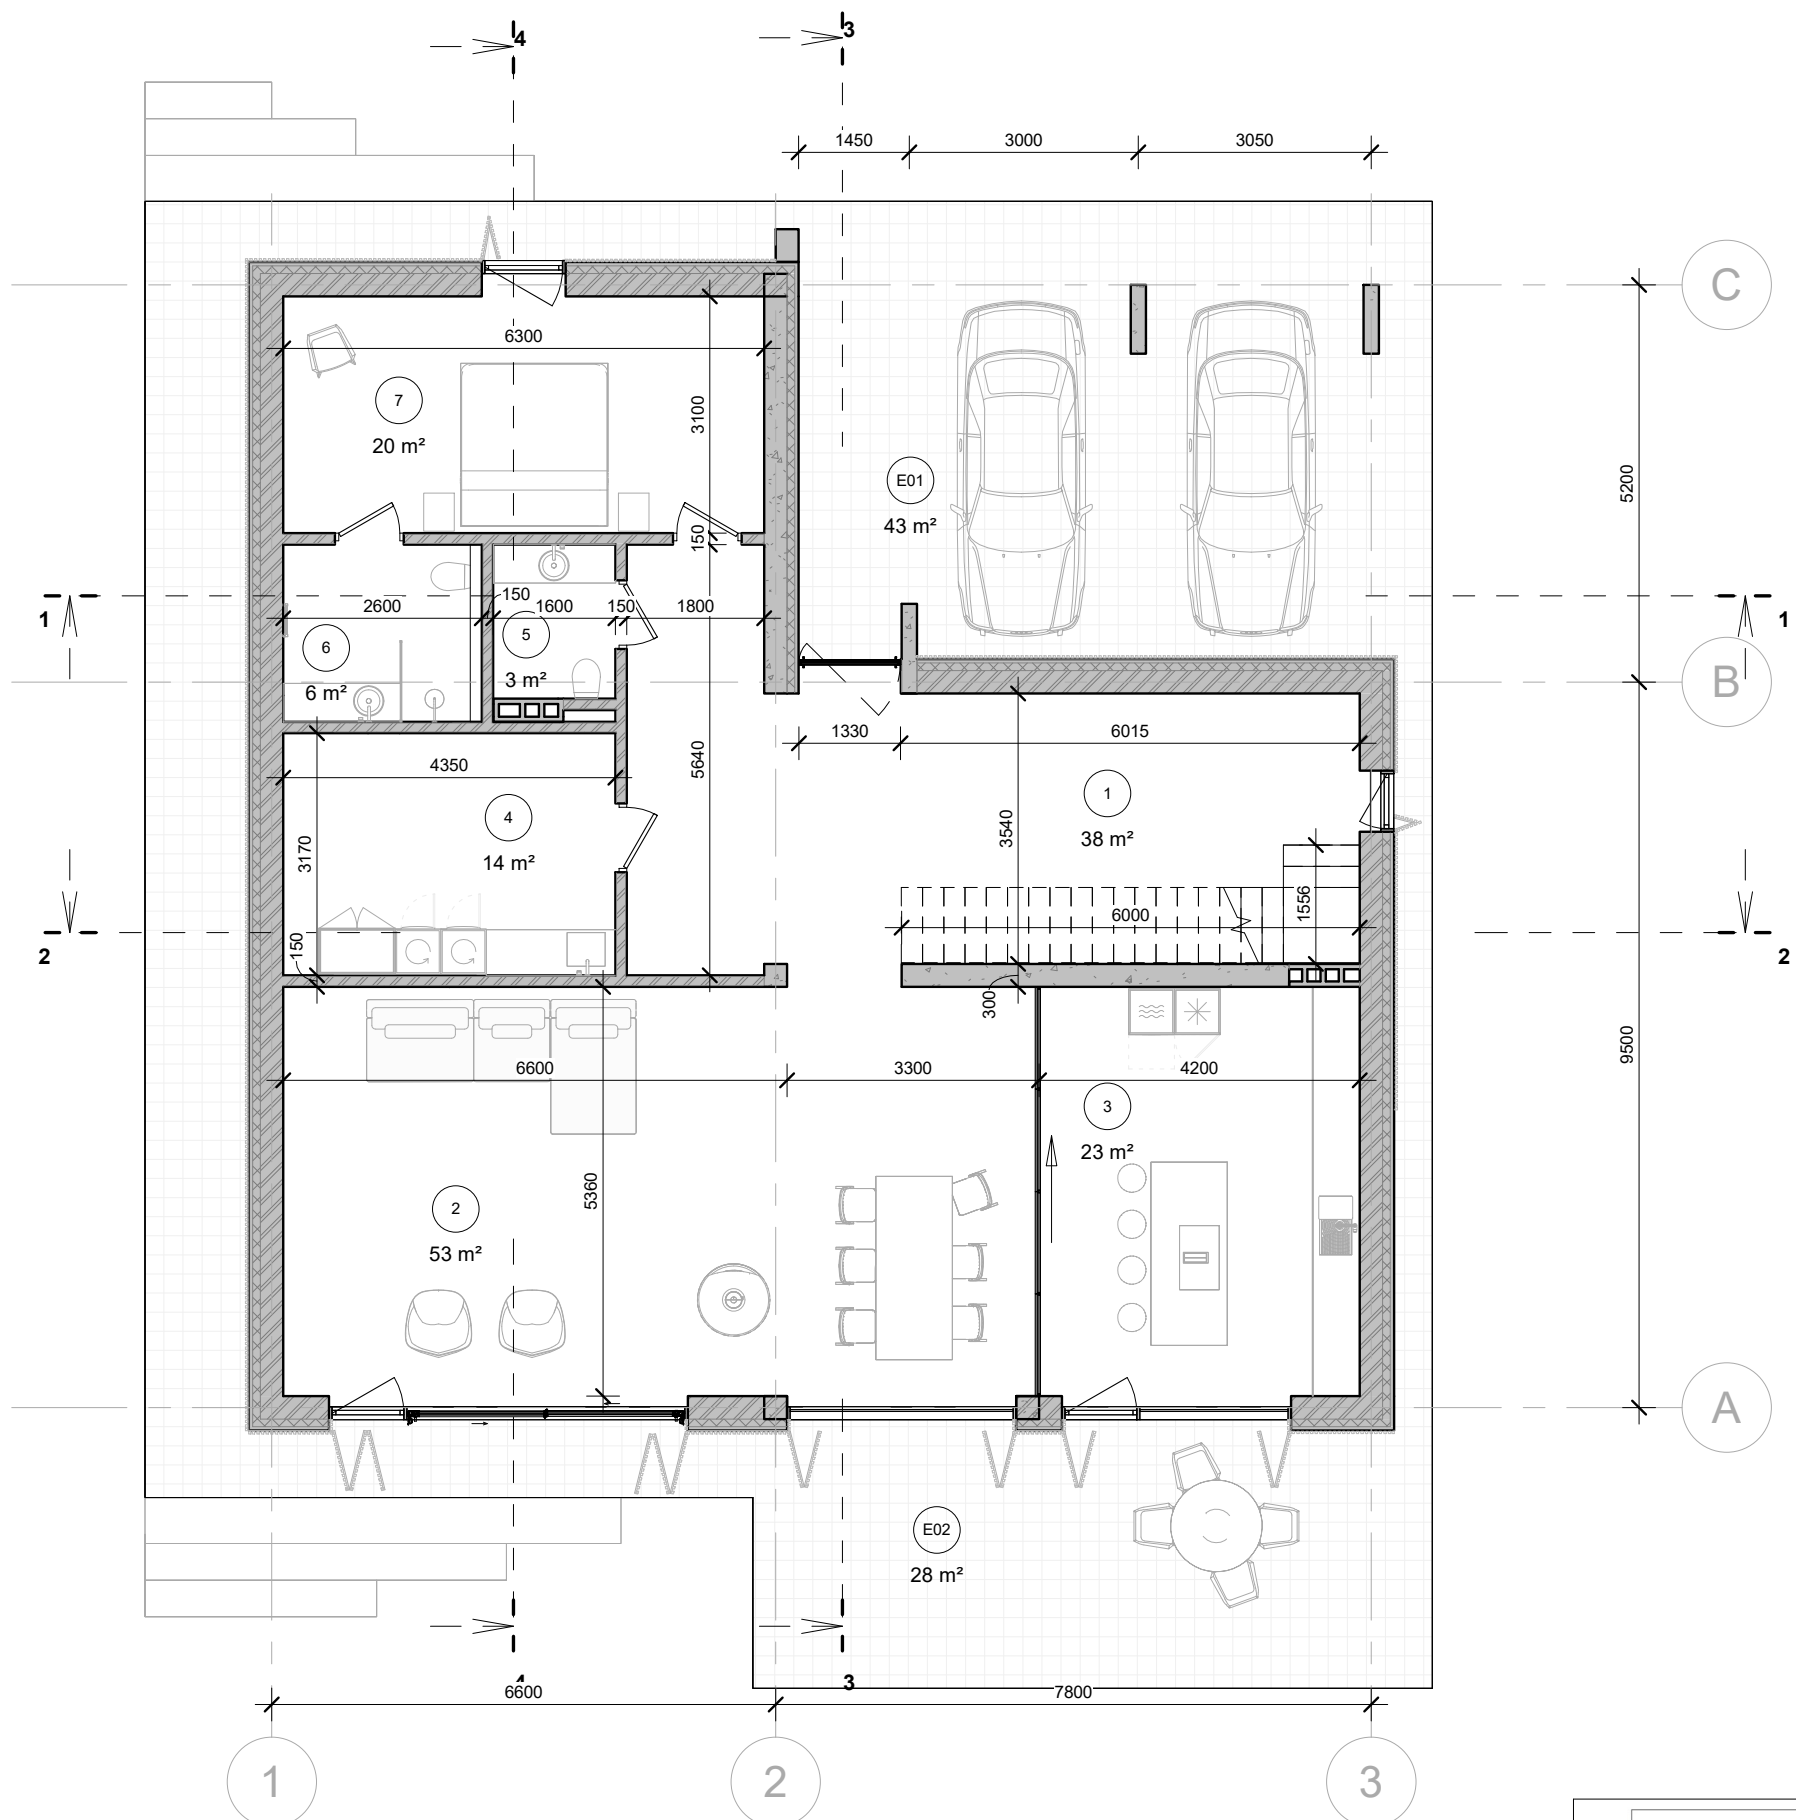

შიდა სივრცე		
#	სახელი	ფართი

სართული 1		
1	შემოსასვლელი	38 m ²
2	მისაღები ოთახი	53 m ²
3	სამზარეულო	23 m ²
4	სათავსო ოთახი	14 m ²
5	სველი წერტილი	3 m ²
6	სველი წერტილი	6 m ²
7	საძინებელი 1	20 m ²

სართული 2		
8	ჰოლი	16 m ²
9	საძინებელი 3	20 m ²
10	საძინებელი 2	18 m ²
11	მთავარი საძინებელი	27 m ²
12	სველი წერტილი	8 m ²
13	გარდერობი	6 m ²
14	სველი წერტილი	6 m ²


მთლიანი ფართი 255 m²

გარე სივრცე		
E01	საპარკინგე სივრცე	43 m ²
E02	ტერასა	28 m ²
E03	ტერასა	100 m ²
E04	კერანდა	17 m ²

გარე ფართი 188 m²

გარე სივრცე	255 m ²
შიდე სივრცე	188 m ²
მთლიანი ფართი	444 m ²

KARLIKOVA architect			Project Name: Project #1		Drawing ID: 2PLN-01	Date: 06/19/23
			Scale: 1 : 90	Format: A-3	Year: 2022	Drawing Name: პირველი სართულის გეგმა
					Architect:	

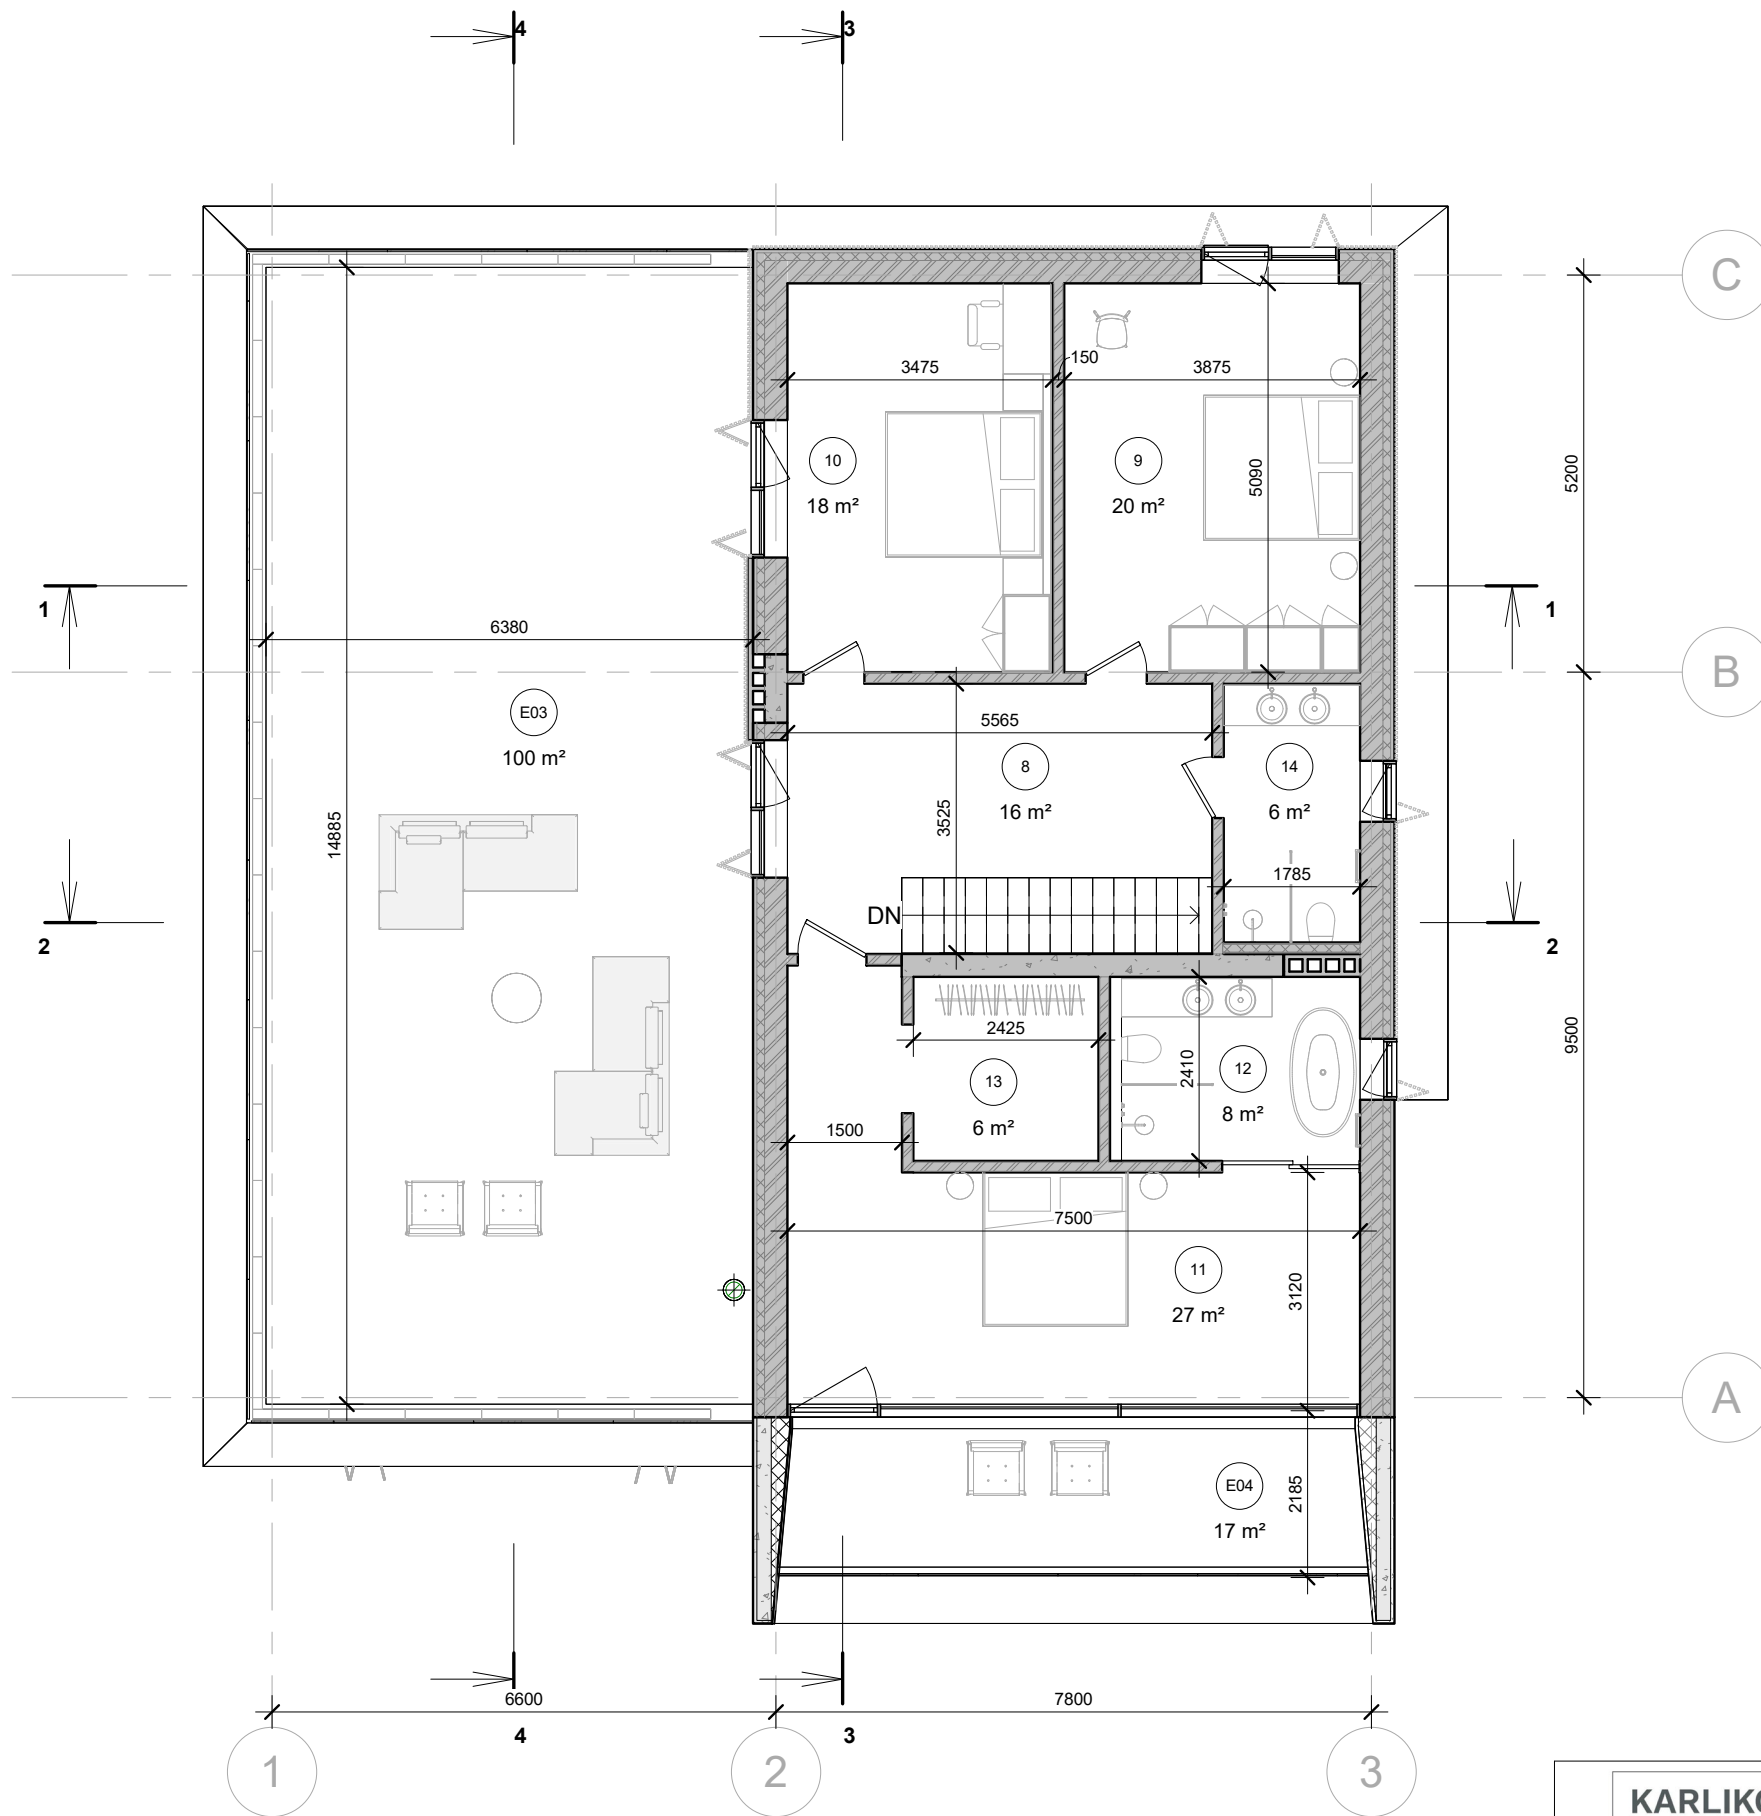

შიდა სივრცე		
#	სახელი	ფართი

სართული 1		
1	შემოსასვლელი	38 m ²
2	მისაღები ოთახი	53 m ²
3	სამზარეულო	23 m ²
4	სათავსო ოთახი	14 m ²
5	სველი წერტილი	3 m ²
6	სველი წერტილი	6 m ²
7	საძინებელი 1	20 m ²

სართული 2		
8	ჰოლი	16 m ²
9	საძინებელი 3	20 m ²
10	საძინებელი 2	18 m ²
11	მთავარი საძინებელი	27 m ²
12	სველი წერტილი	8 m ²
13	გარდერობი	6 m ²
14	სველი წერტილი	6 m ²


მთლიანი ფართი 255 m²

გარე სივრცე		
E01	საპარკინგე სივრცე	43 m ²
E02	ტერასა	28 m ²
E03	ტერასა	100 m ²
E04	ვერანდა	17 m ²


გარე ფართი 188 m²

გარე სივრცე	255 m ²
შიდე სივრცე	188 m ²
მთლიანი ფართი	444 m ²


KARLIKOVA <i>architect</i>			Project Name: Project #1		Drawing ID: 2PLN-02		Date: 06/19/23	
			Scale: 1 : 90		Format: A-3		Year: 2022	
					M Architect: Iryna Karlykova			
					Architect:			

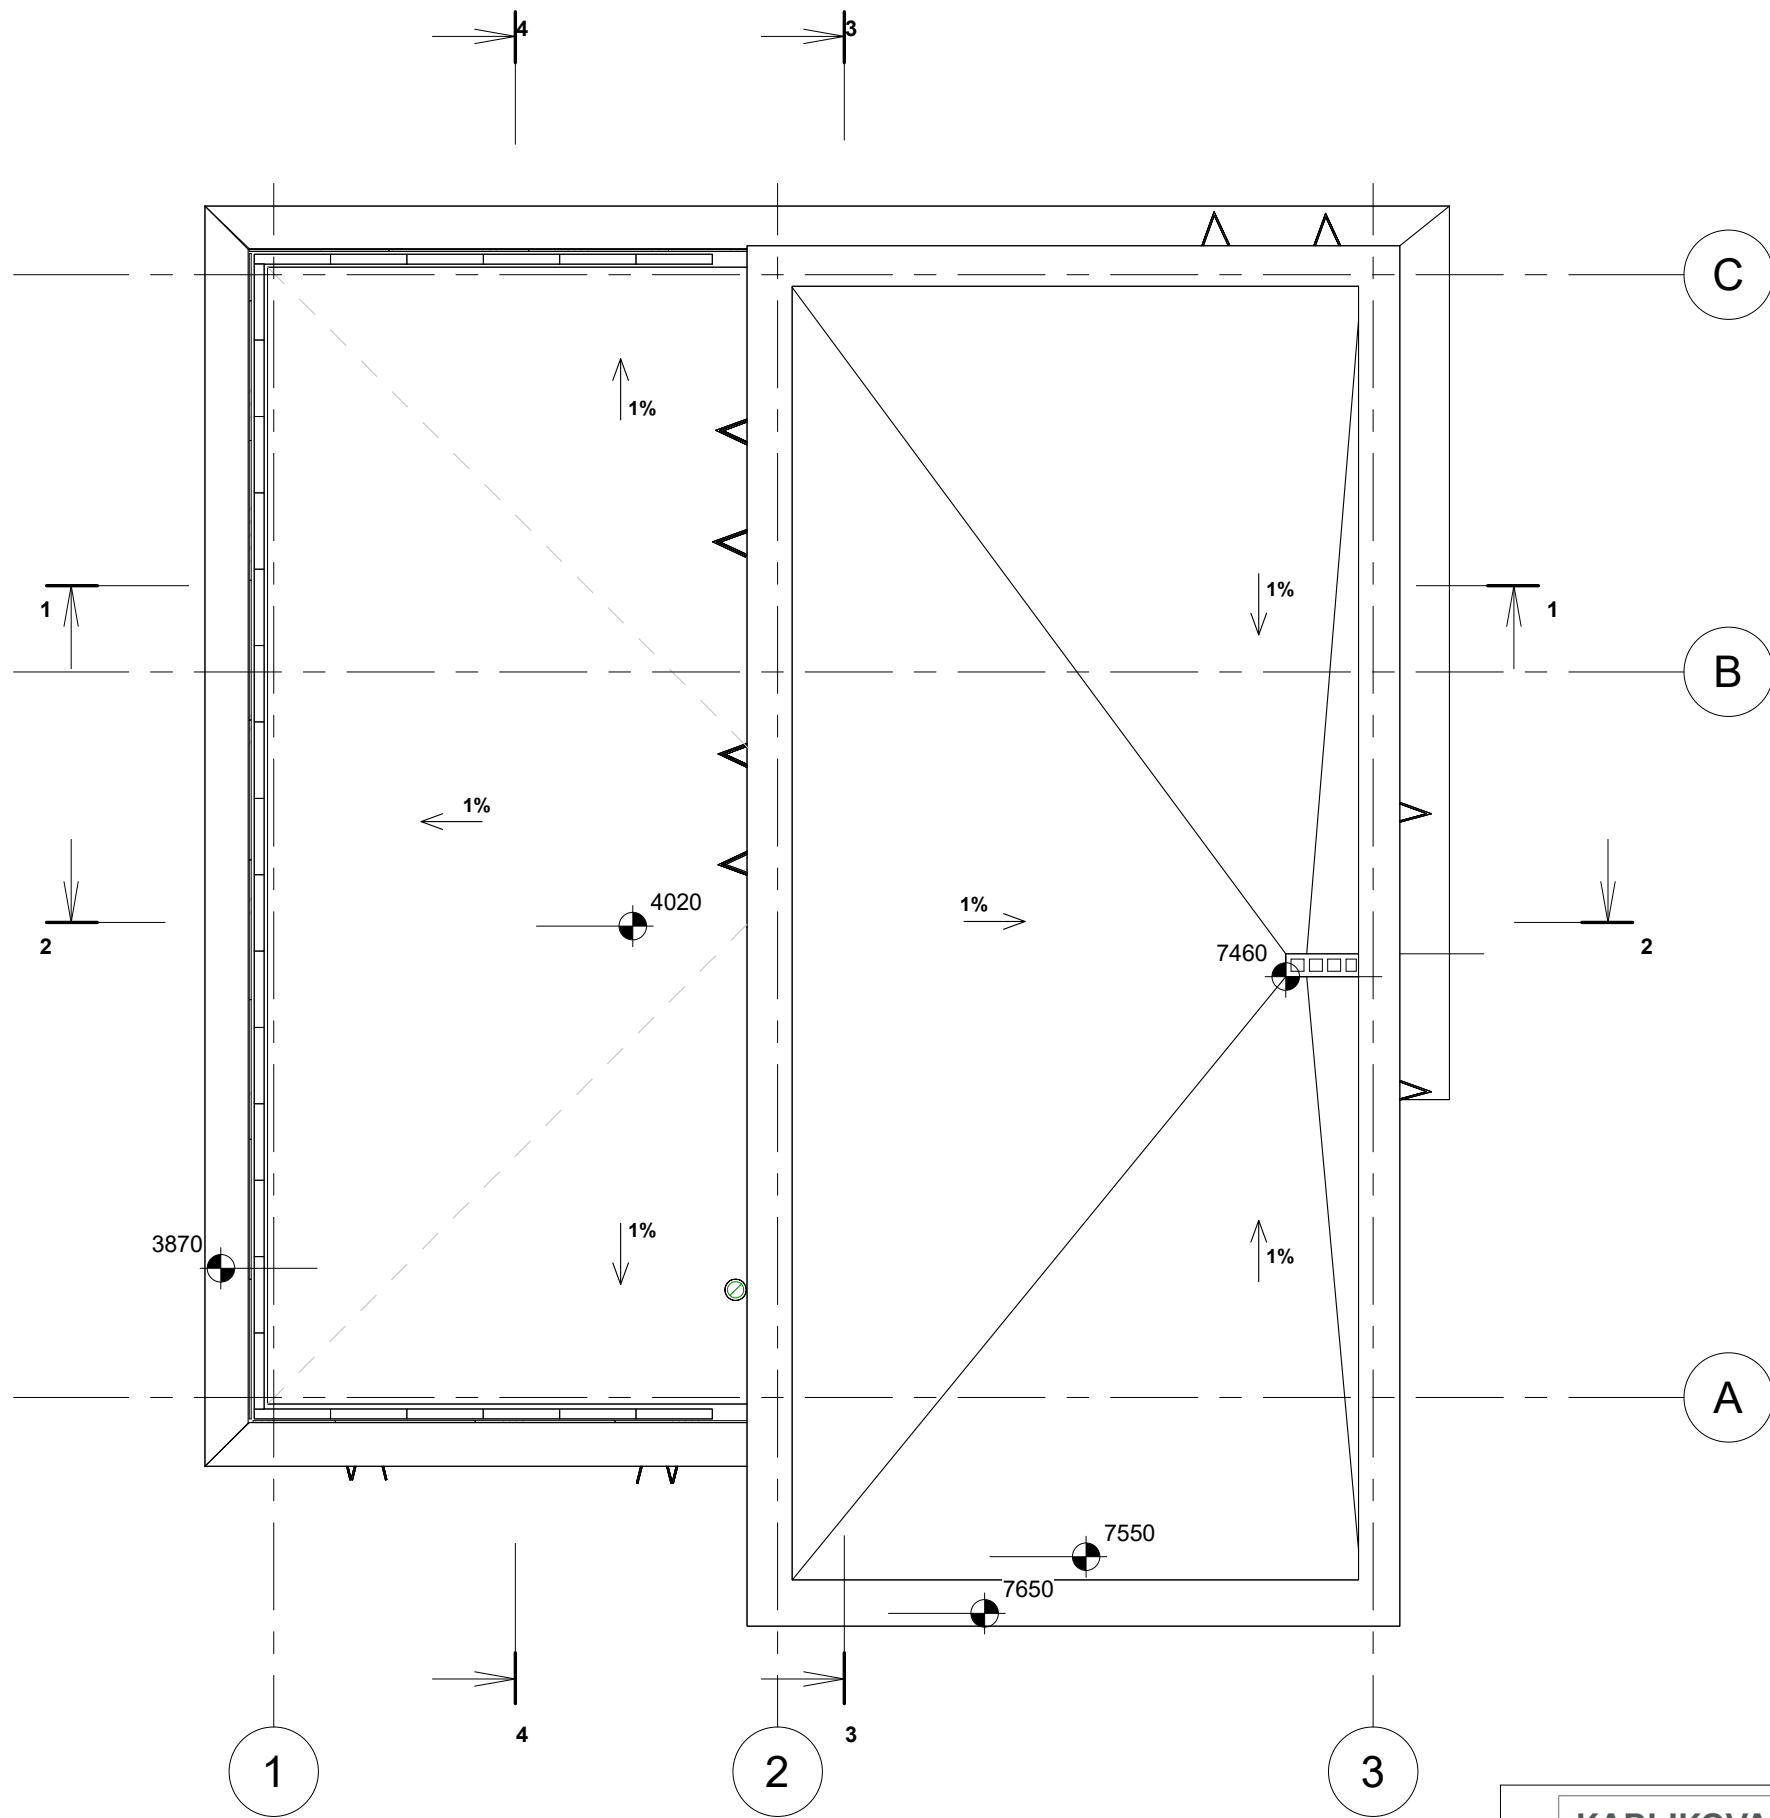


KARLIKOVA <i>architect</i>			Project Name: Project #1		Drawing ID: 2PLN-03	Date: 06/19/23	
			Scale: 1 : 90		Format: A-3	Year: 2022	Drawing Name: სახურავის გეგმა
						Architect:	

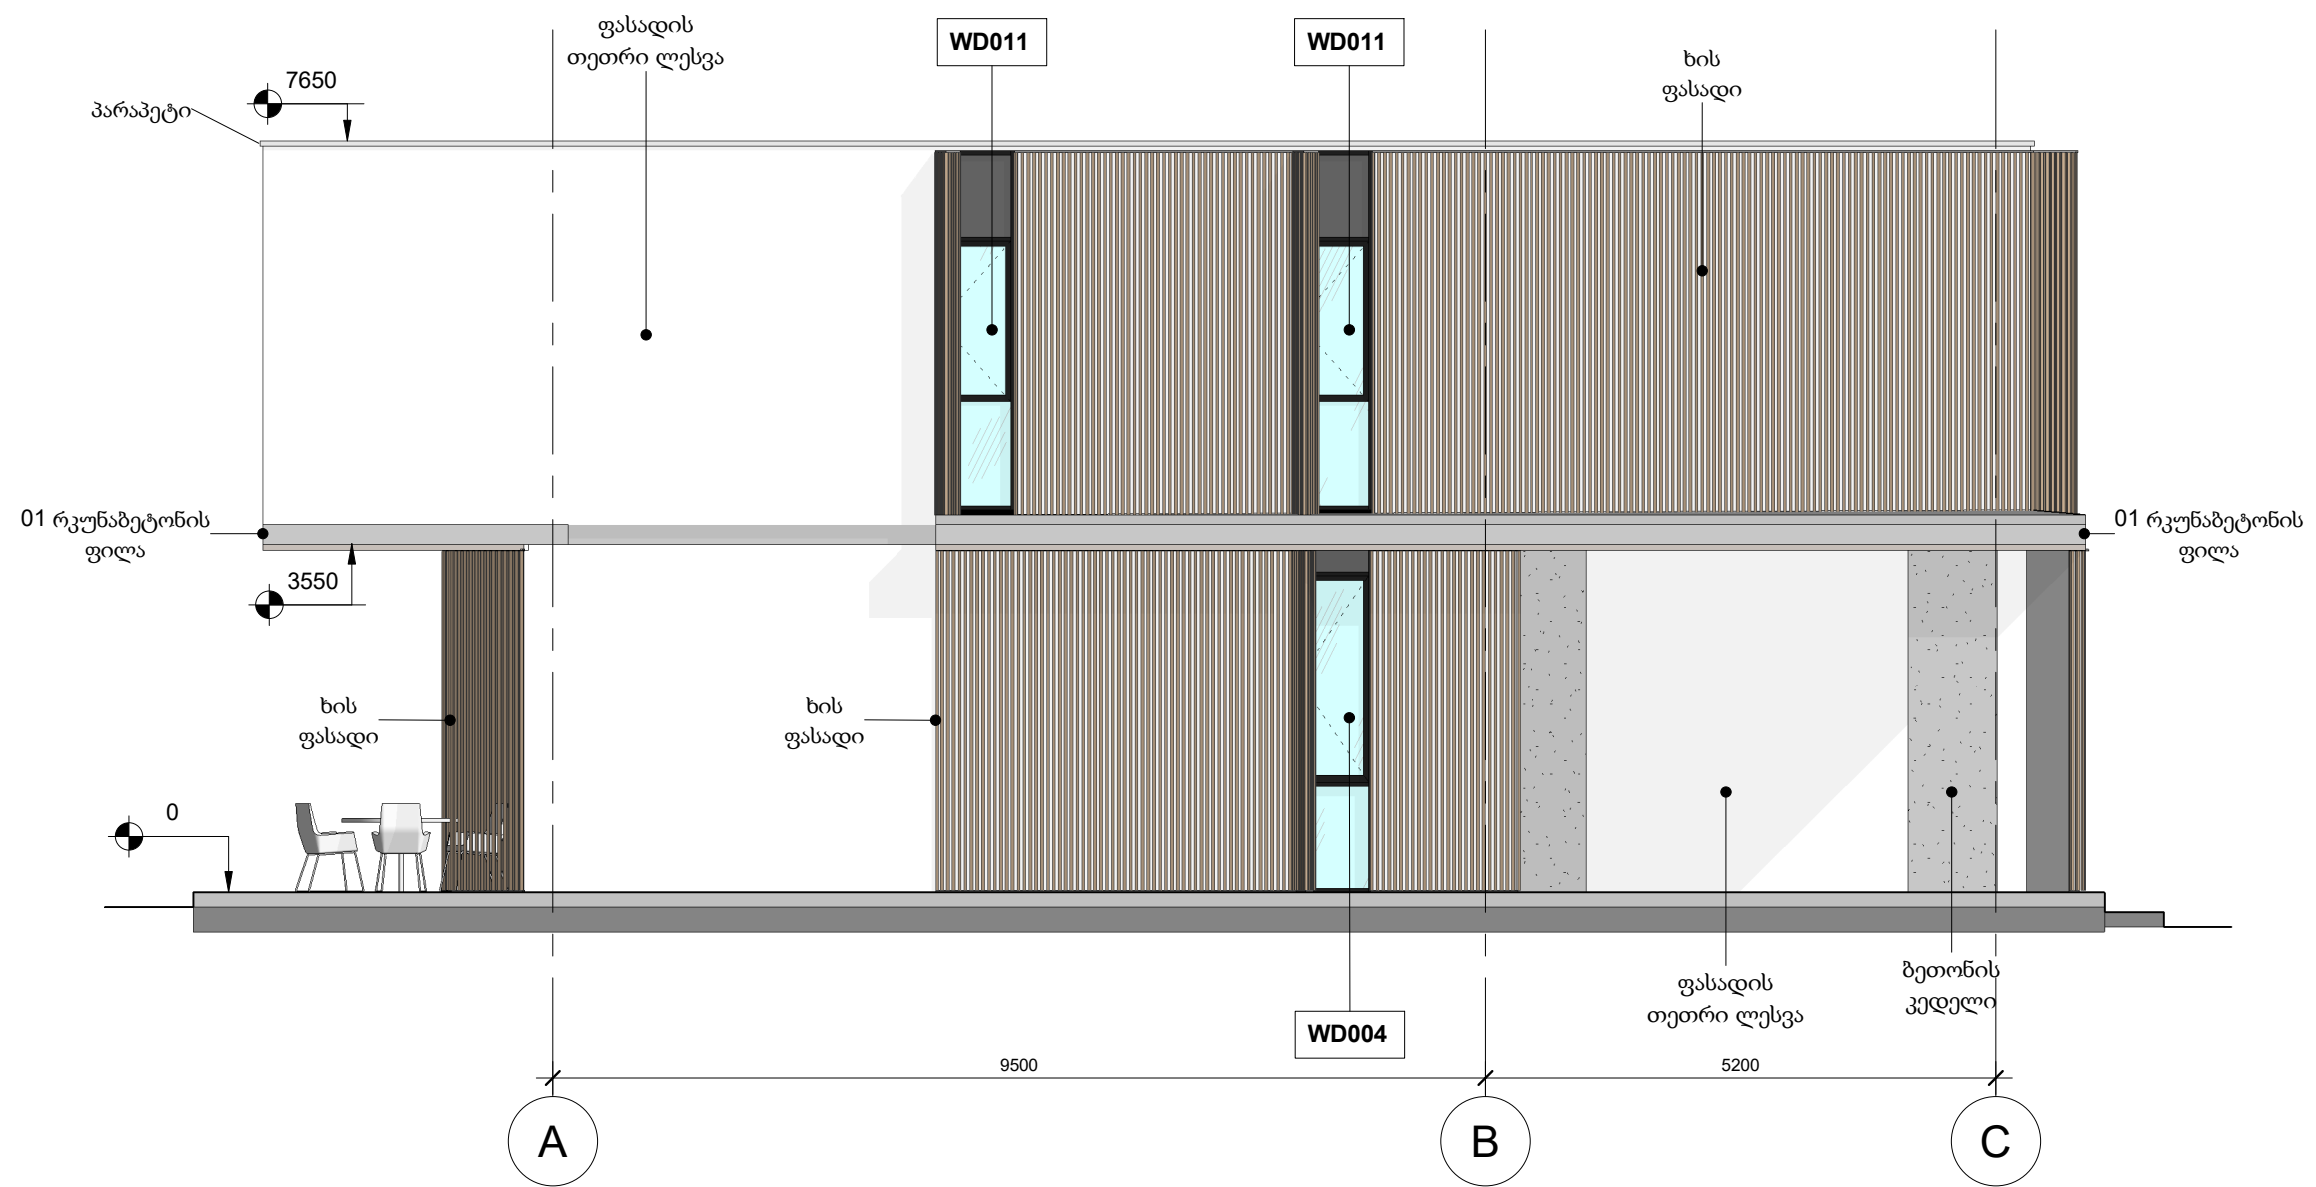


KARLIKOVA <i>architect</i>			Project Name: Project #1		Drawing ID: 3FSD-01	Date: 06/19/23
			Scale: 1 : 70	Format: A-3	Year: 2022	Drawing Name: მარცხენა ფასადი
					Architect:	

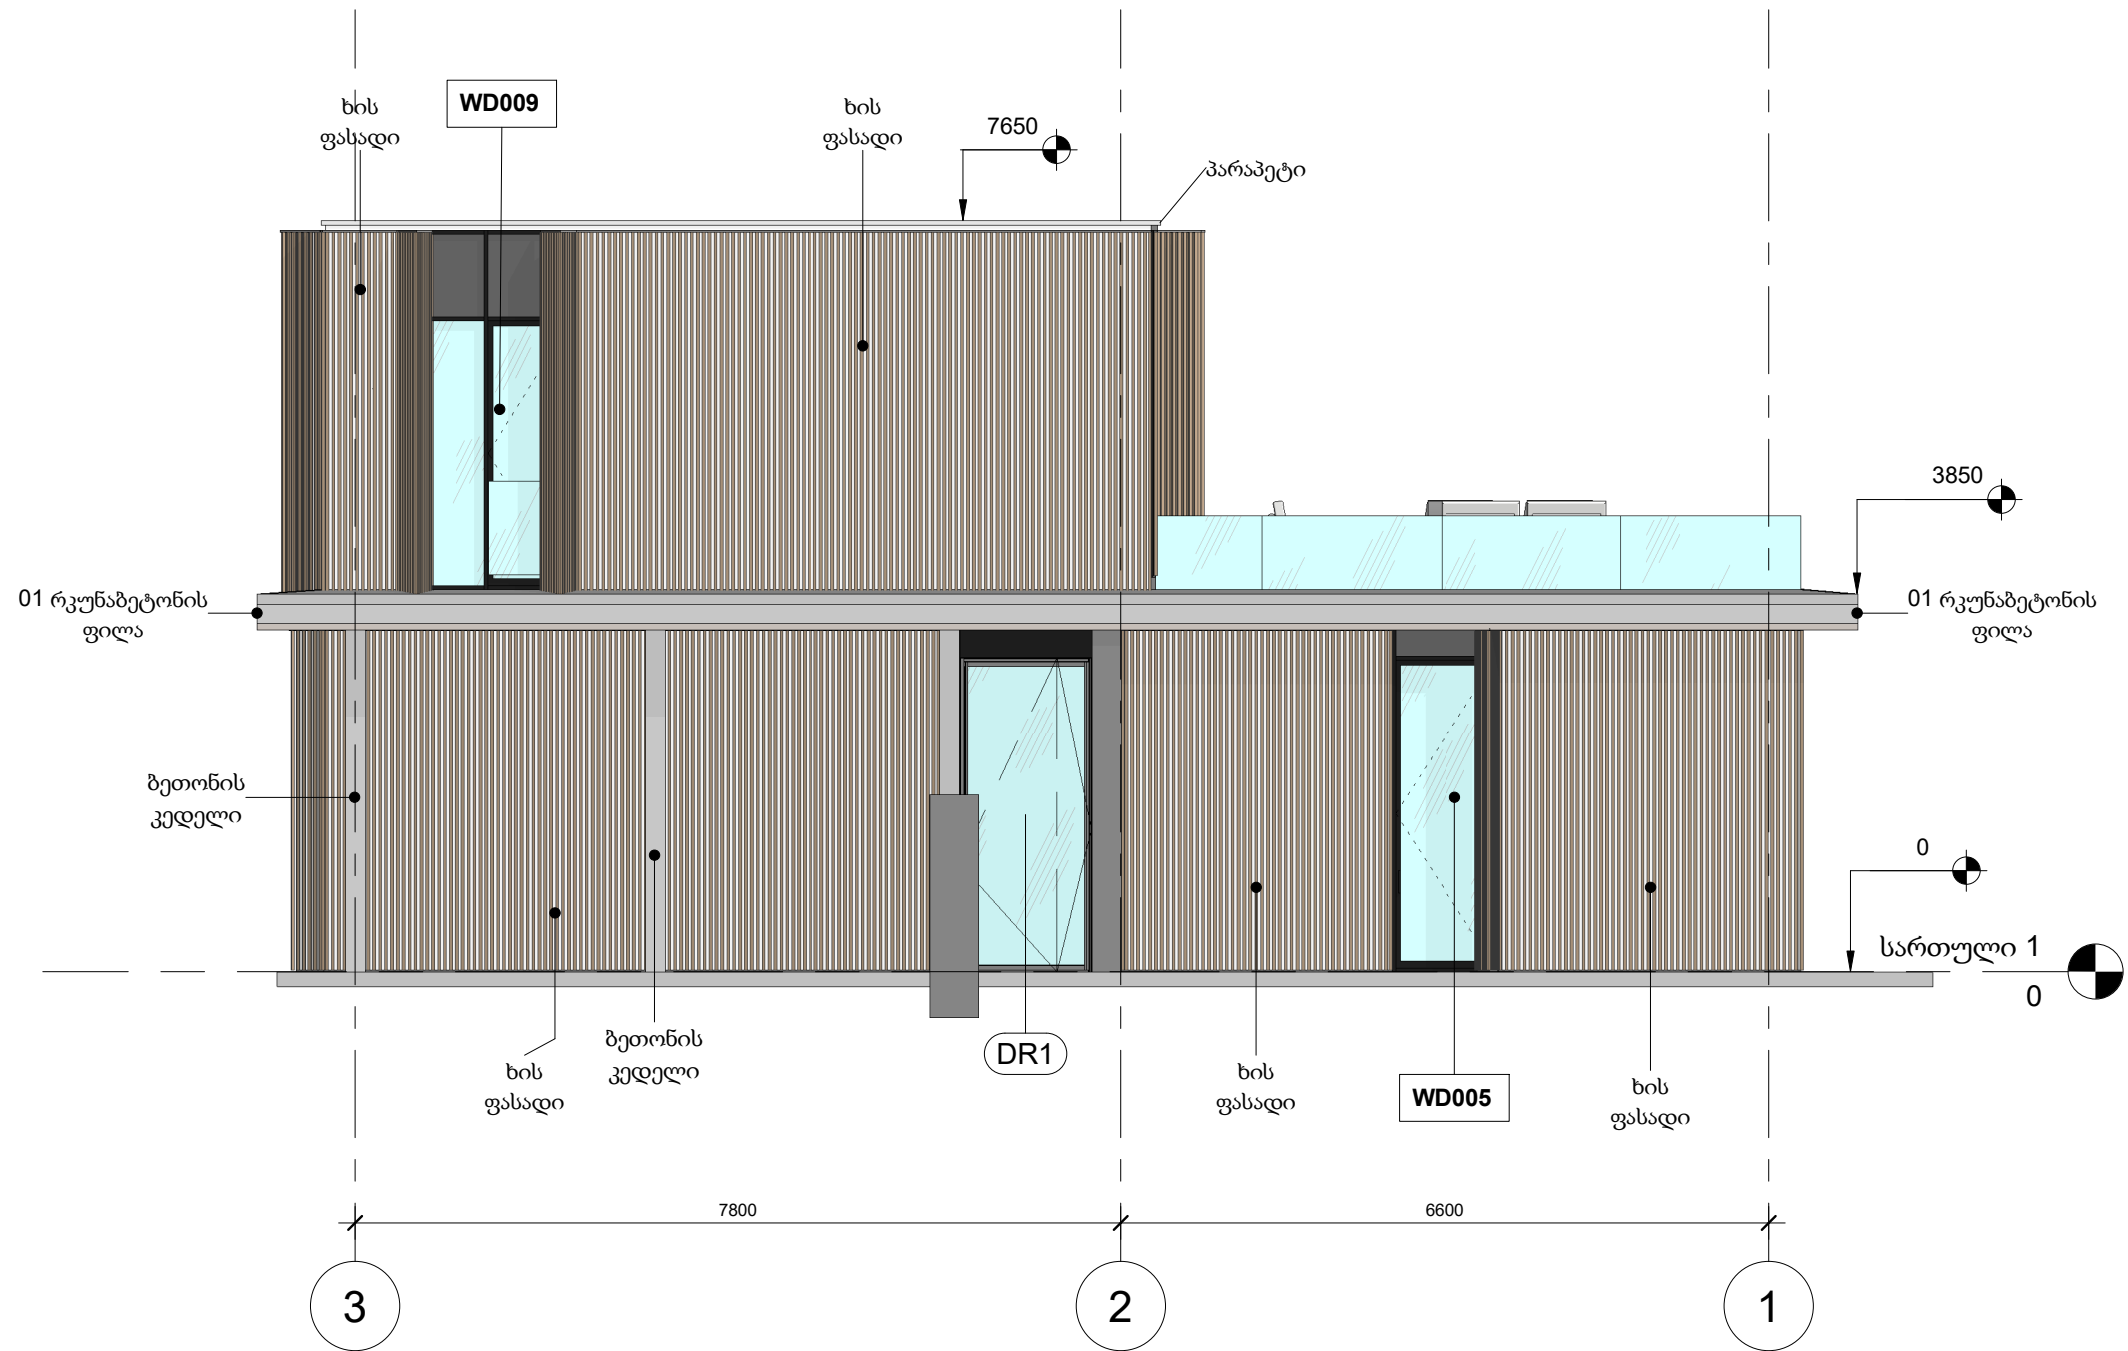


KARLIKOVA <i>architect</i>			Project Name: Project #1		Drawing ID: 3FSD-02	Date: 06/19/23
			Scale: 1 : 70	Format: A-3	Year: 2022	Drawing Name: მტავარი ფასადი
				Architect:		

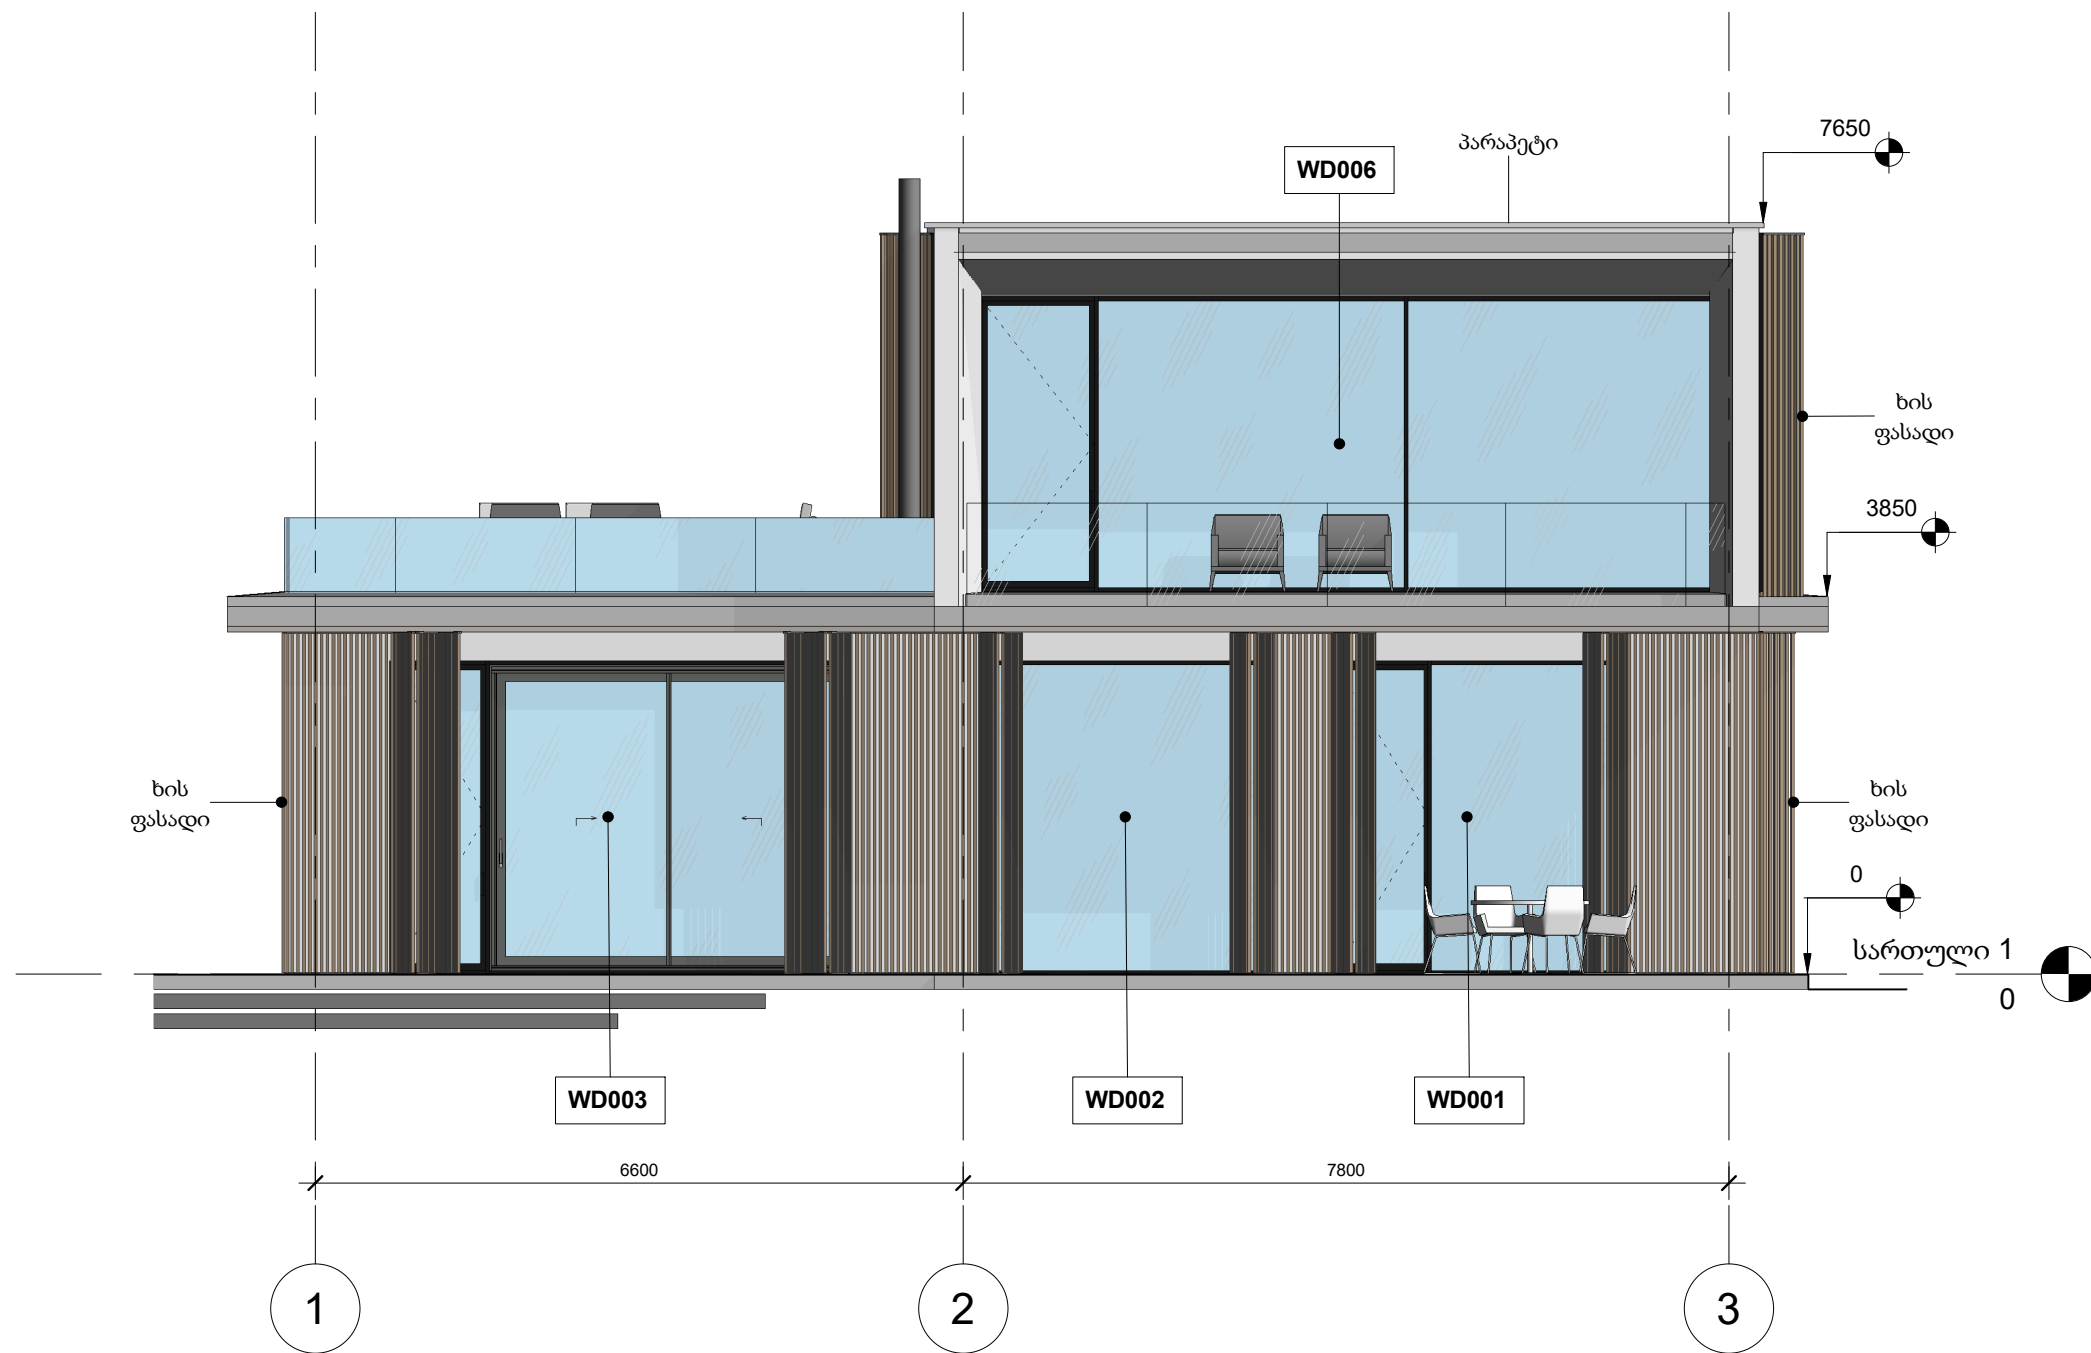


KARLIKOVA <i>architect</i>			Project Name: Project #1		Drawing ID: 3FSD-03	Date: 06/19/23
			Scale: 1 : 70	Format: A-3	Year: 2022	Drawing Name: უკანა ფასადი
					Architect:	

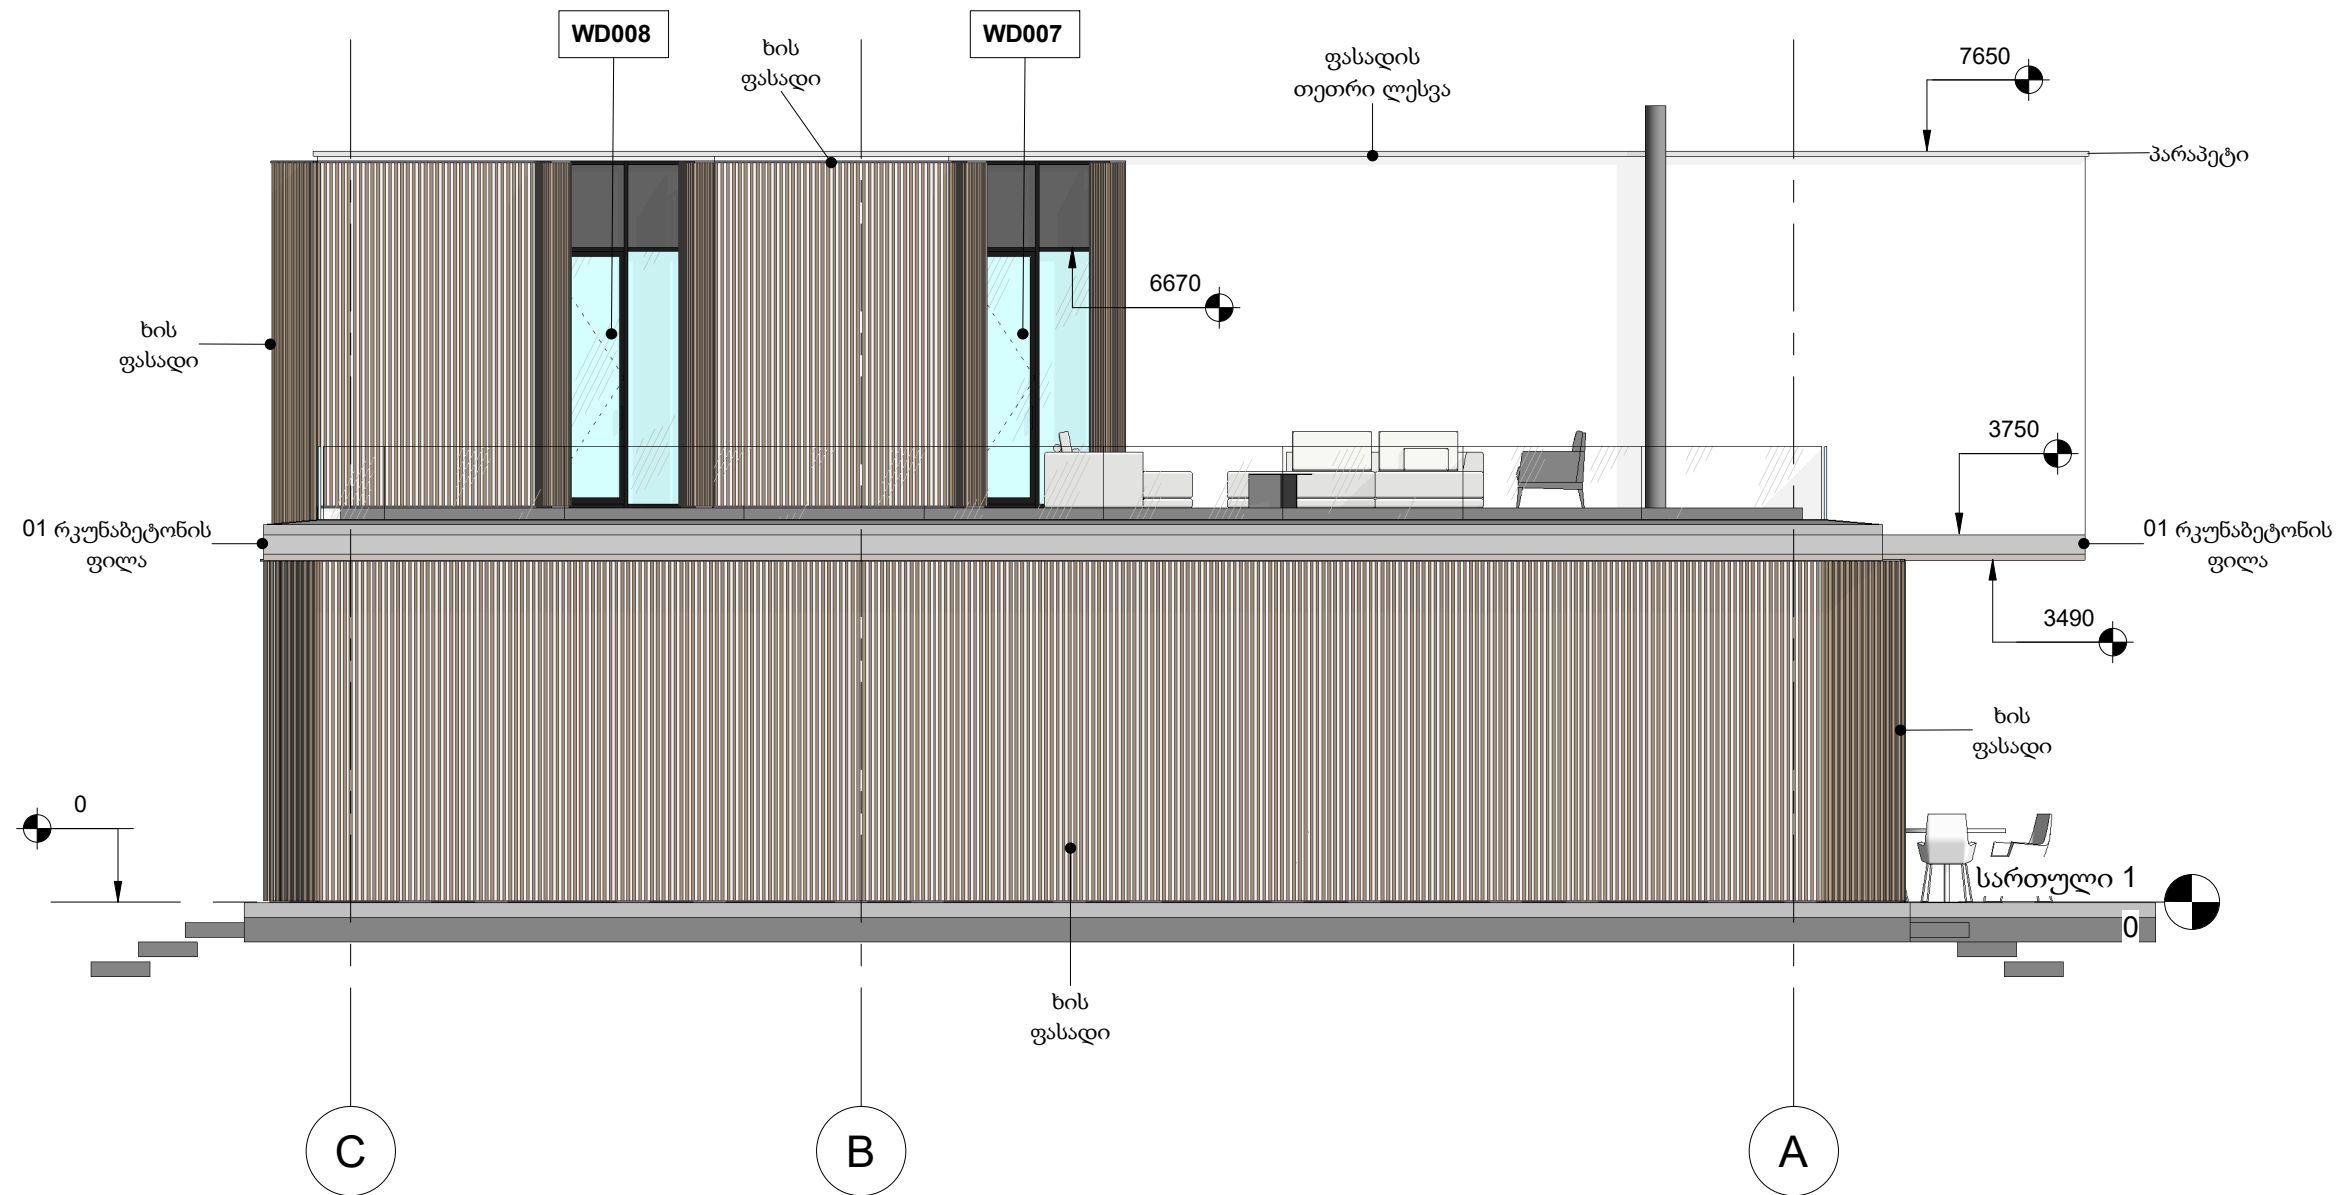


KARLIKOVA <i>architect</i>			Project Name: Project #1		Drawing ID: 3FSD-04	Date: 06/19/23
			Scale: 1 : 70	Format: A-3	Year: 2022	Drawing Name: მარჯვენა ფასადი
				Architect:		

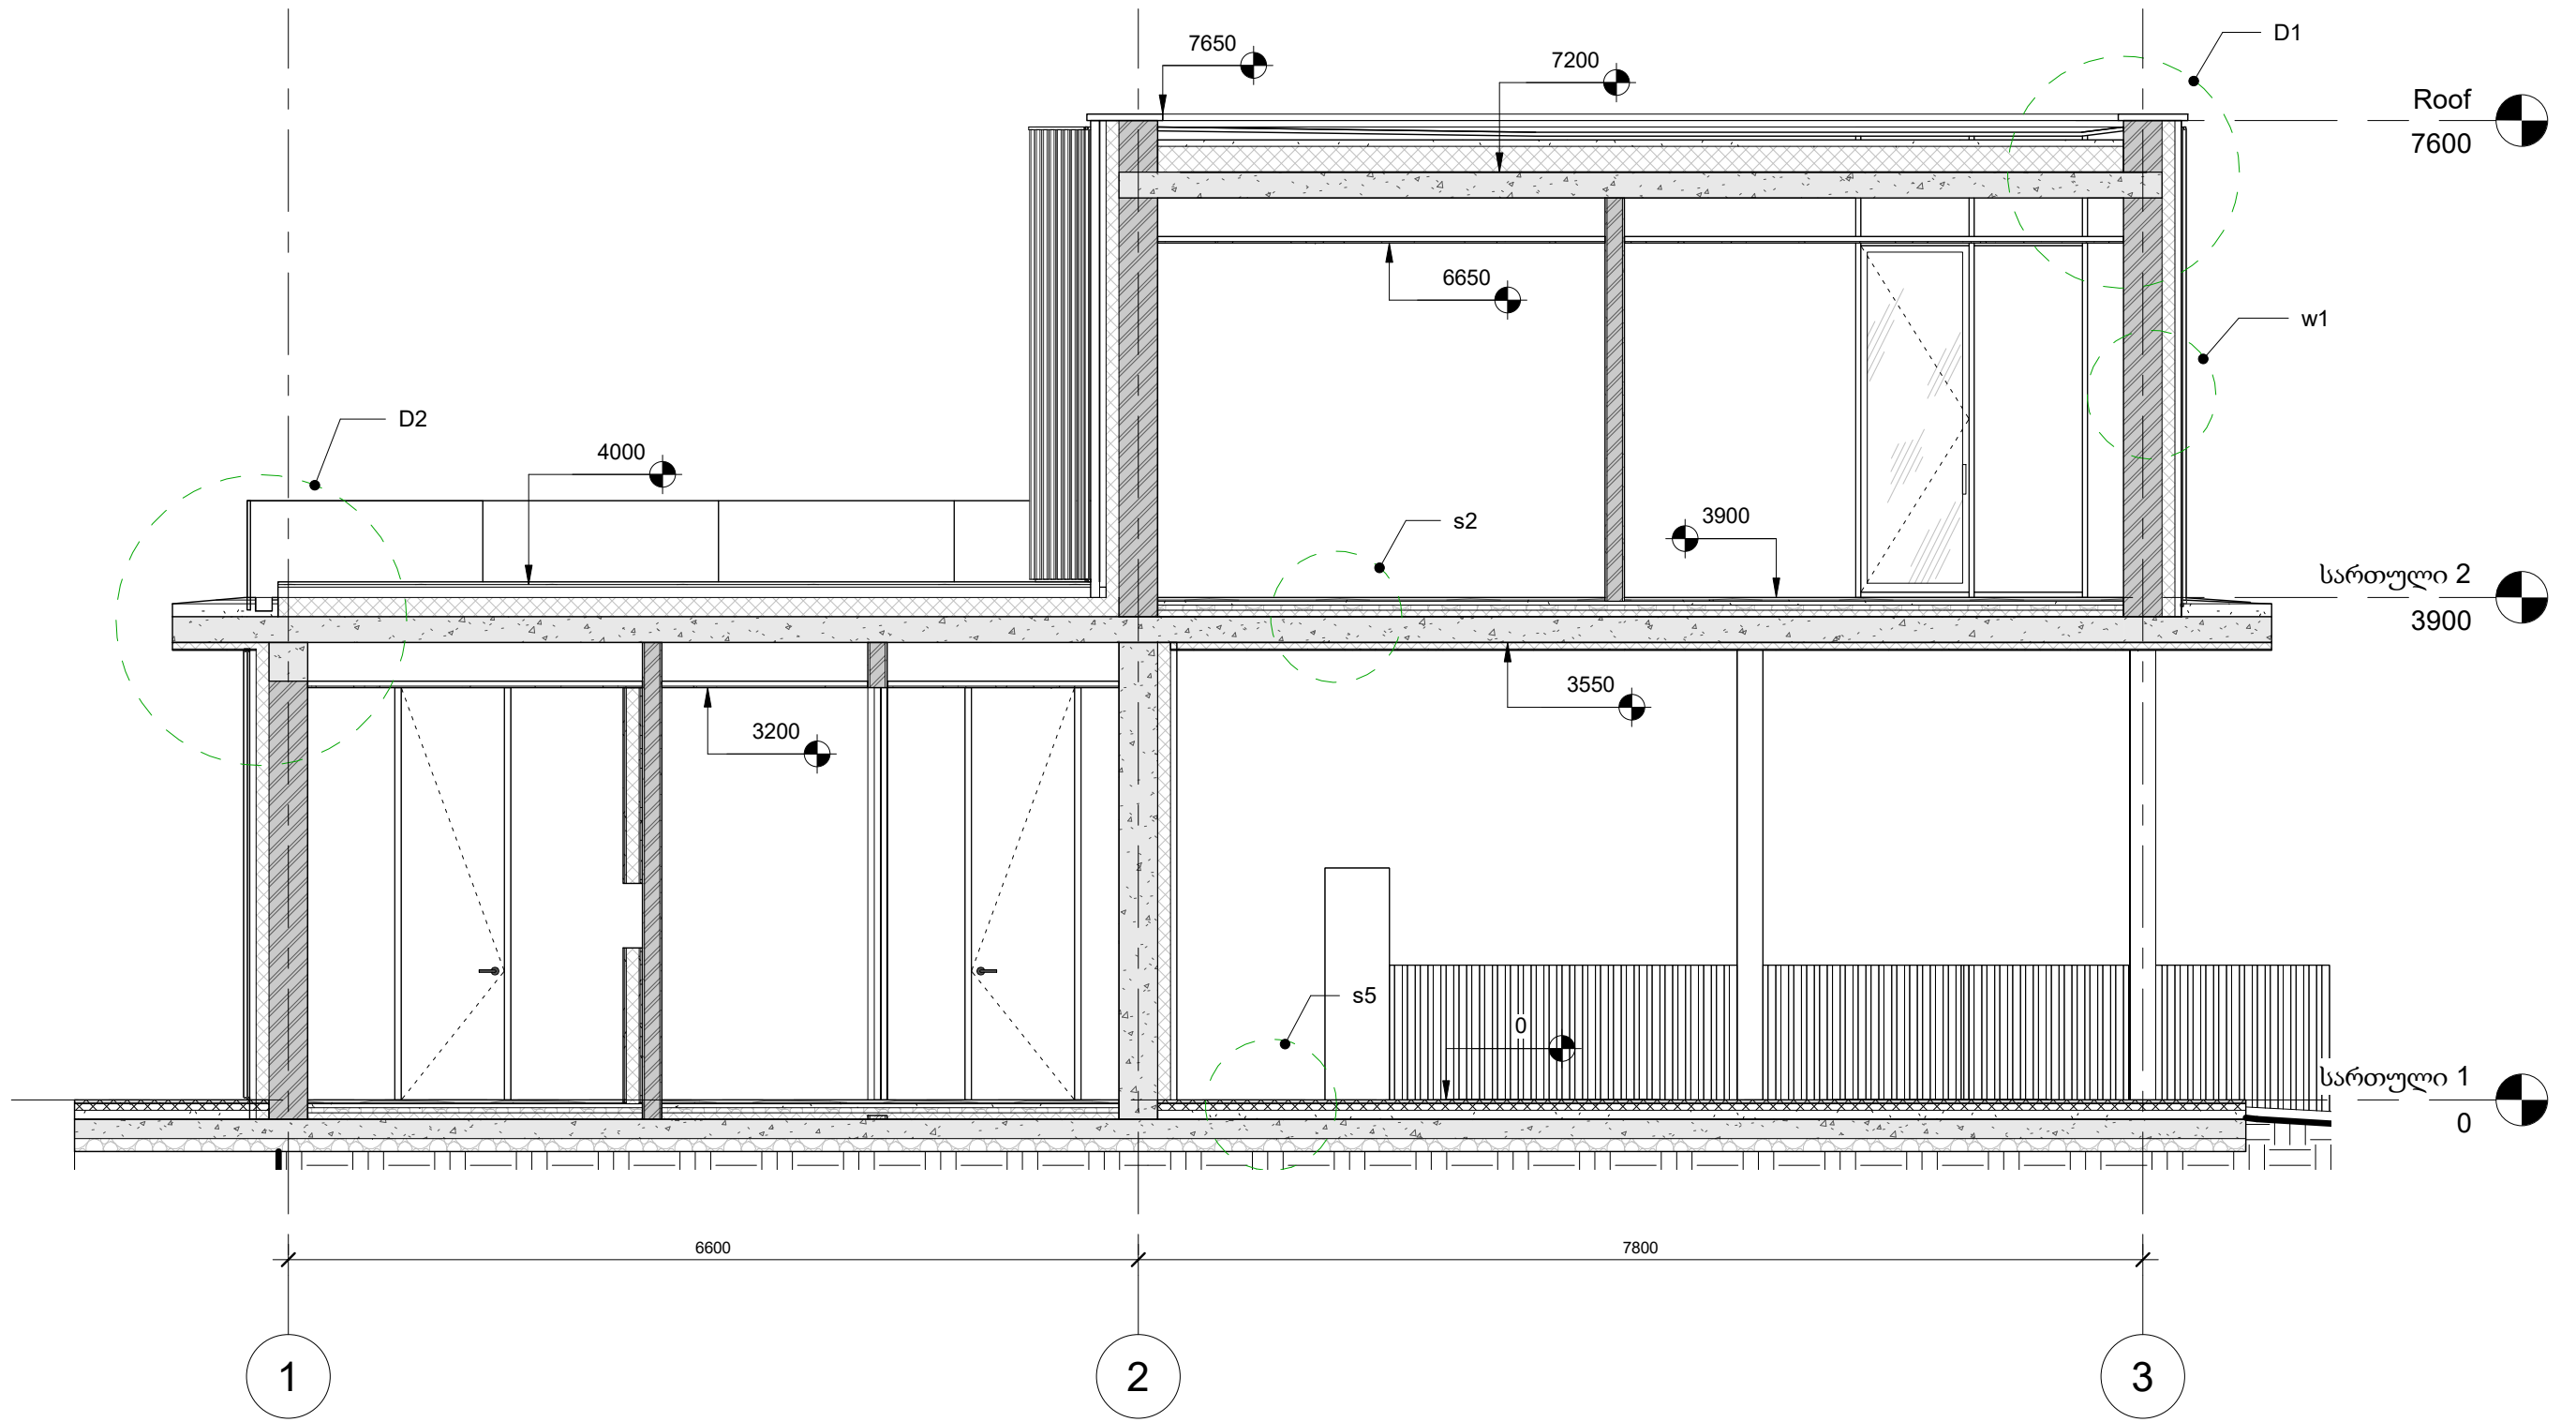


KARLIKOVA <i>architect</i>			Project Name: Project #1		Drawing ID: 4SEC-01	Date: 06/19/23
			Scale: 1 : 50	Format: A-3	Year: 2022	Drawing Name: ჭრილი 1
				Architect:		

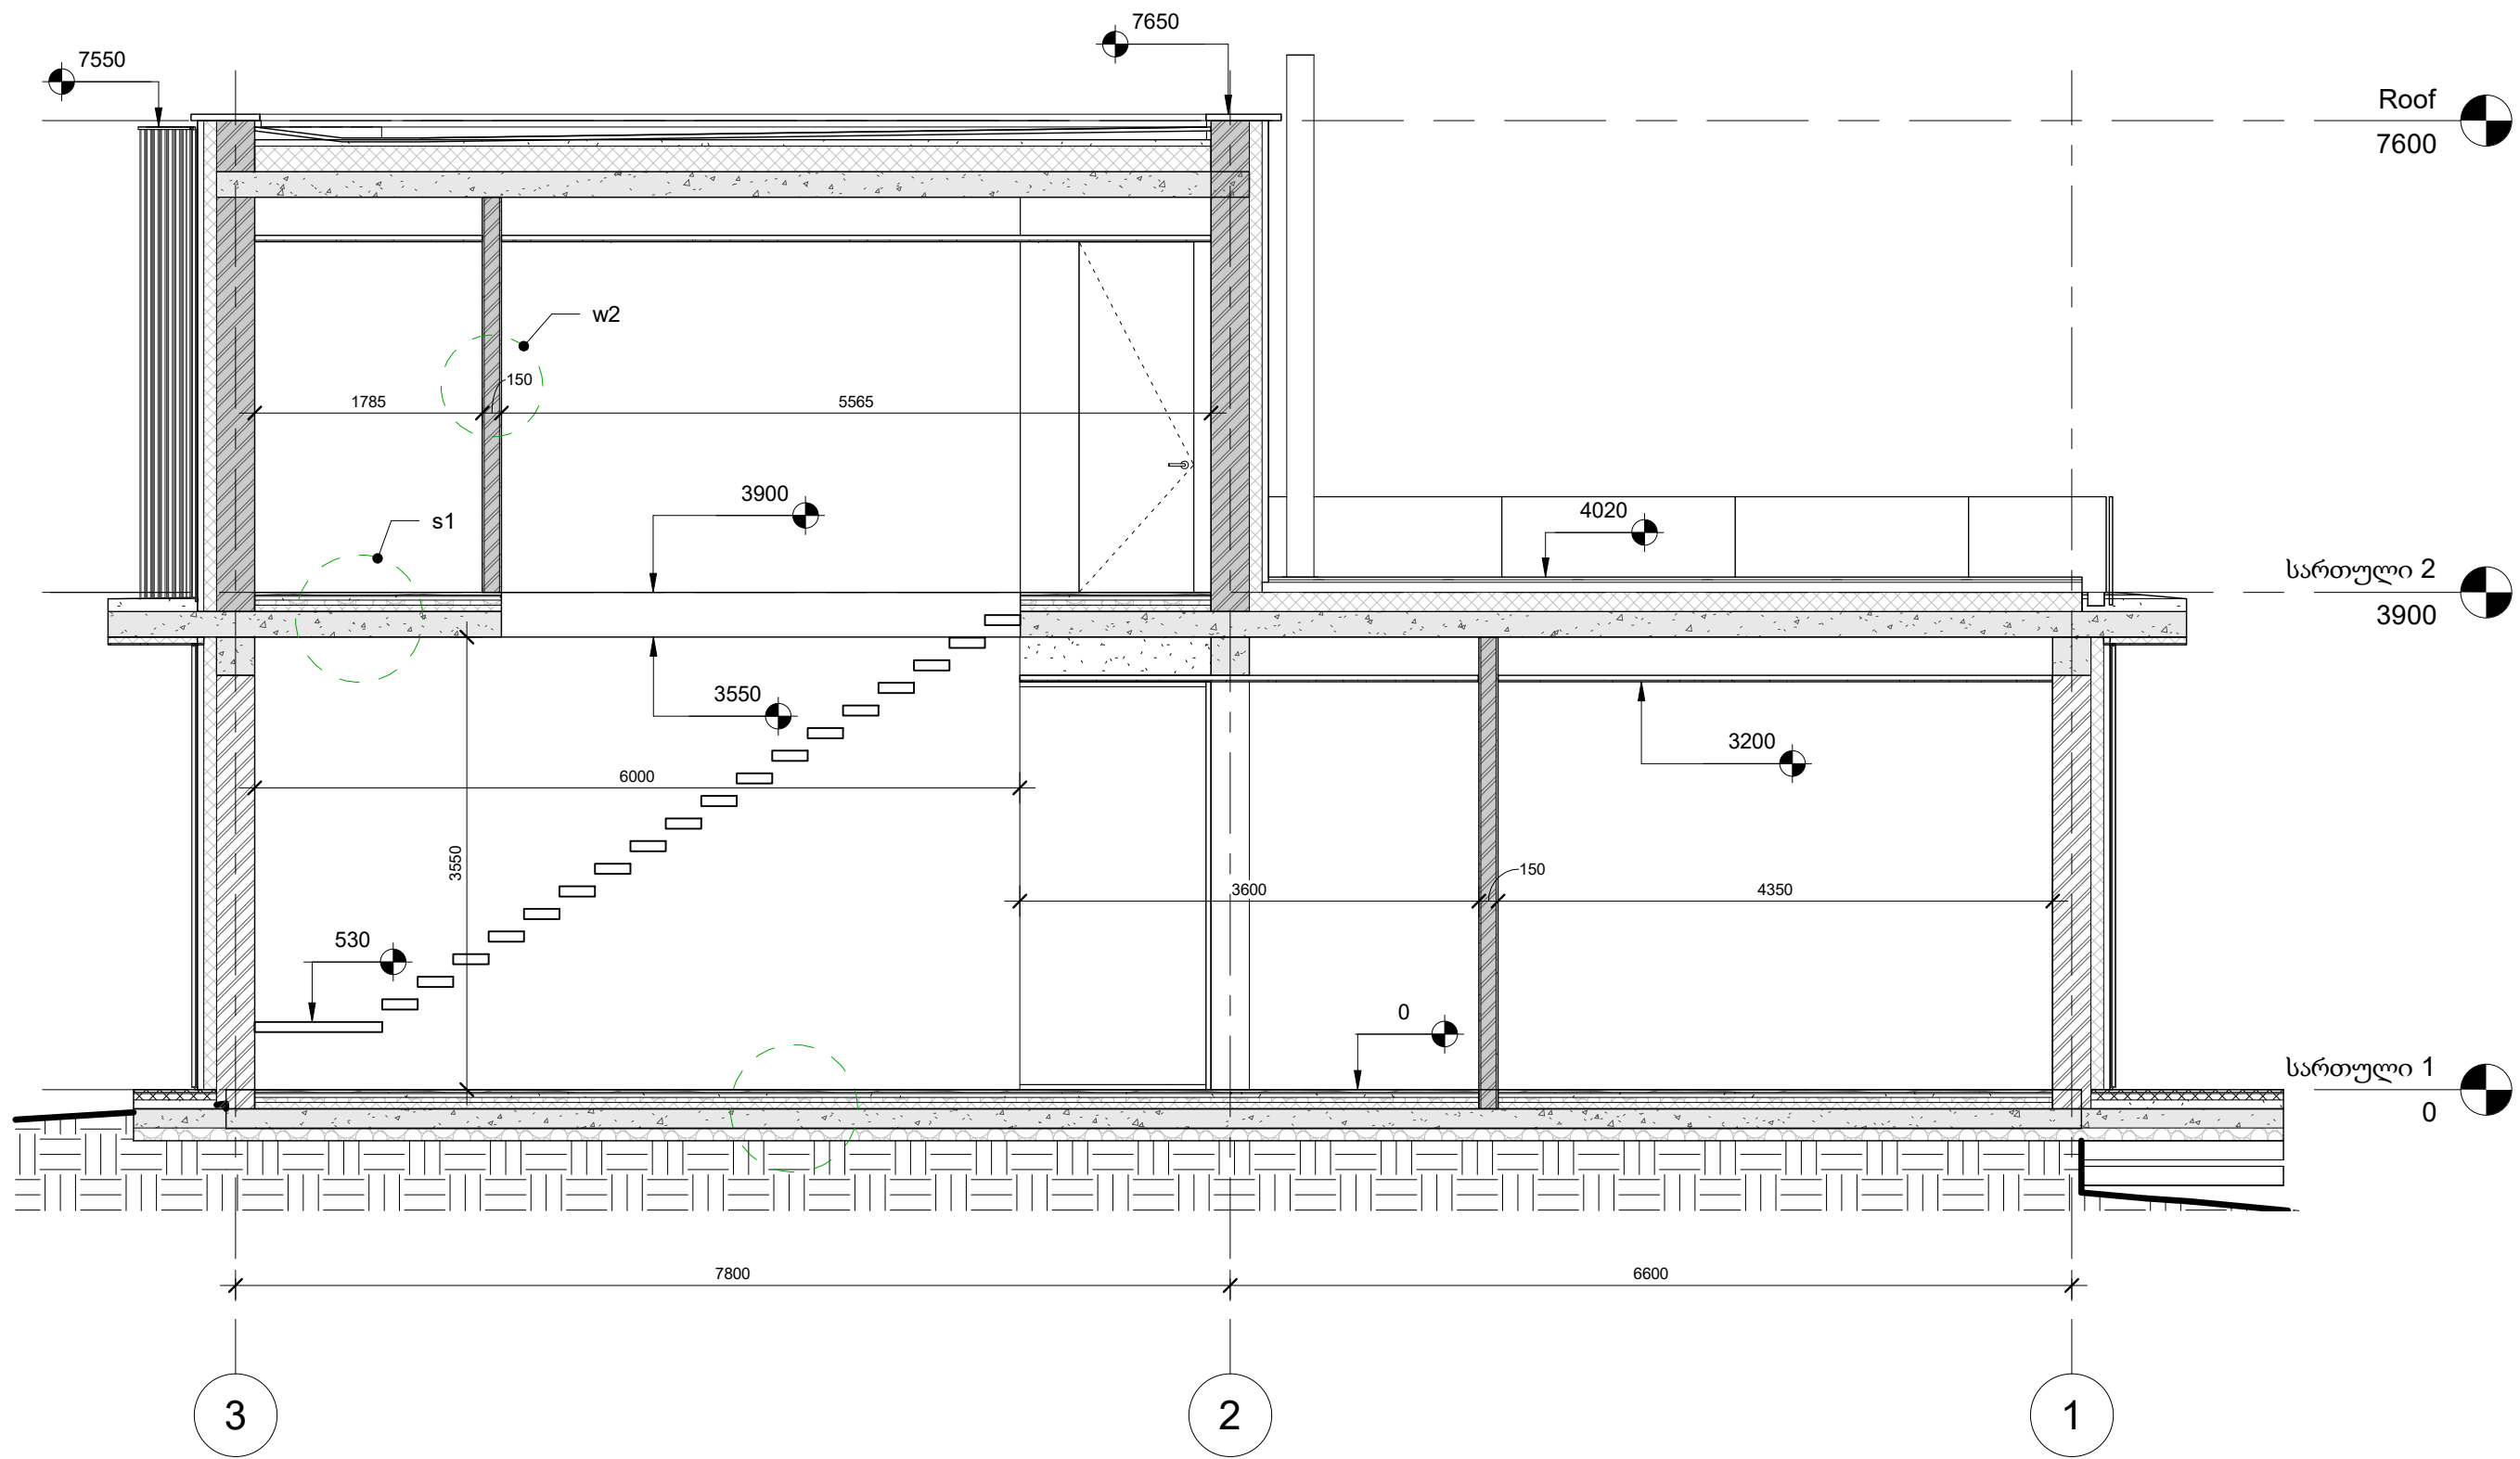

KARLIKOVA <i>architect</i>			Project Name: Project #1		Drawing ID: 4SEC-02	Date: 06/19/23
			Scale: 1 : 50	Format: A-3	Year: 2022	Drawing Name: ჭრილი 2
					Architect:	

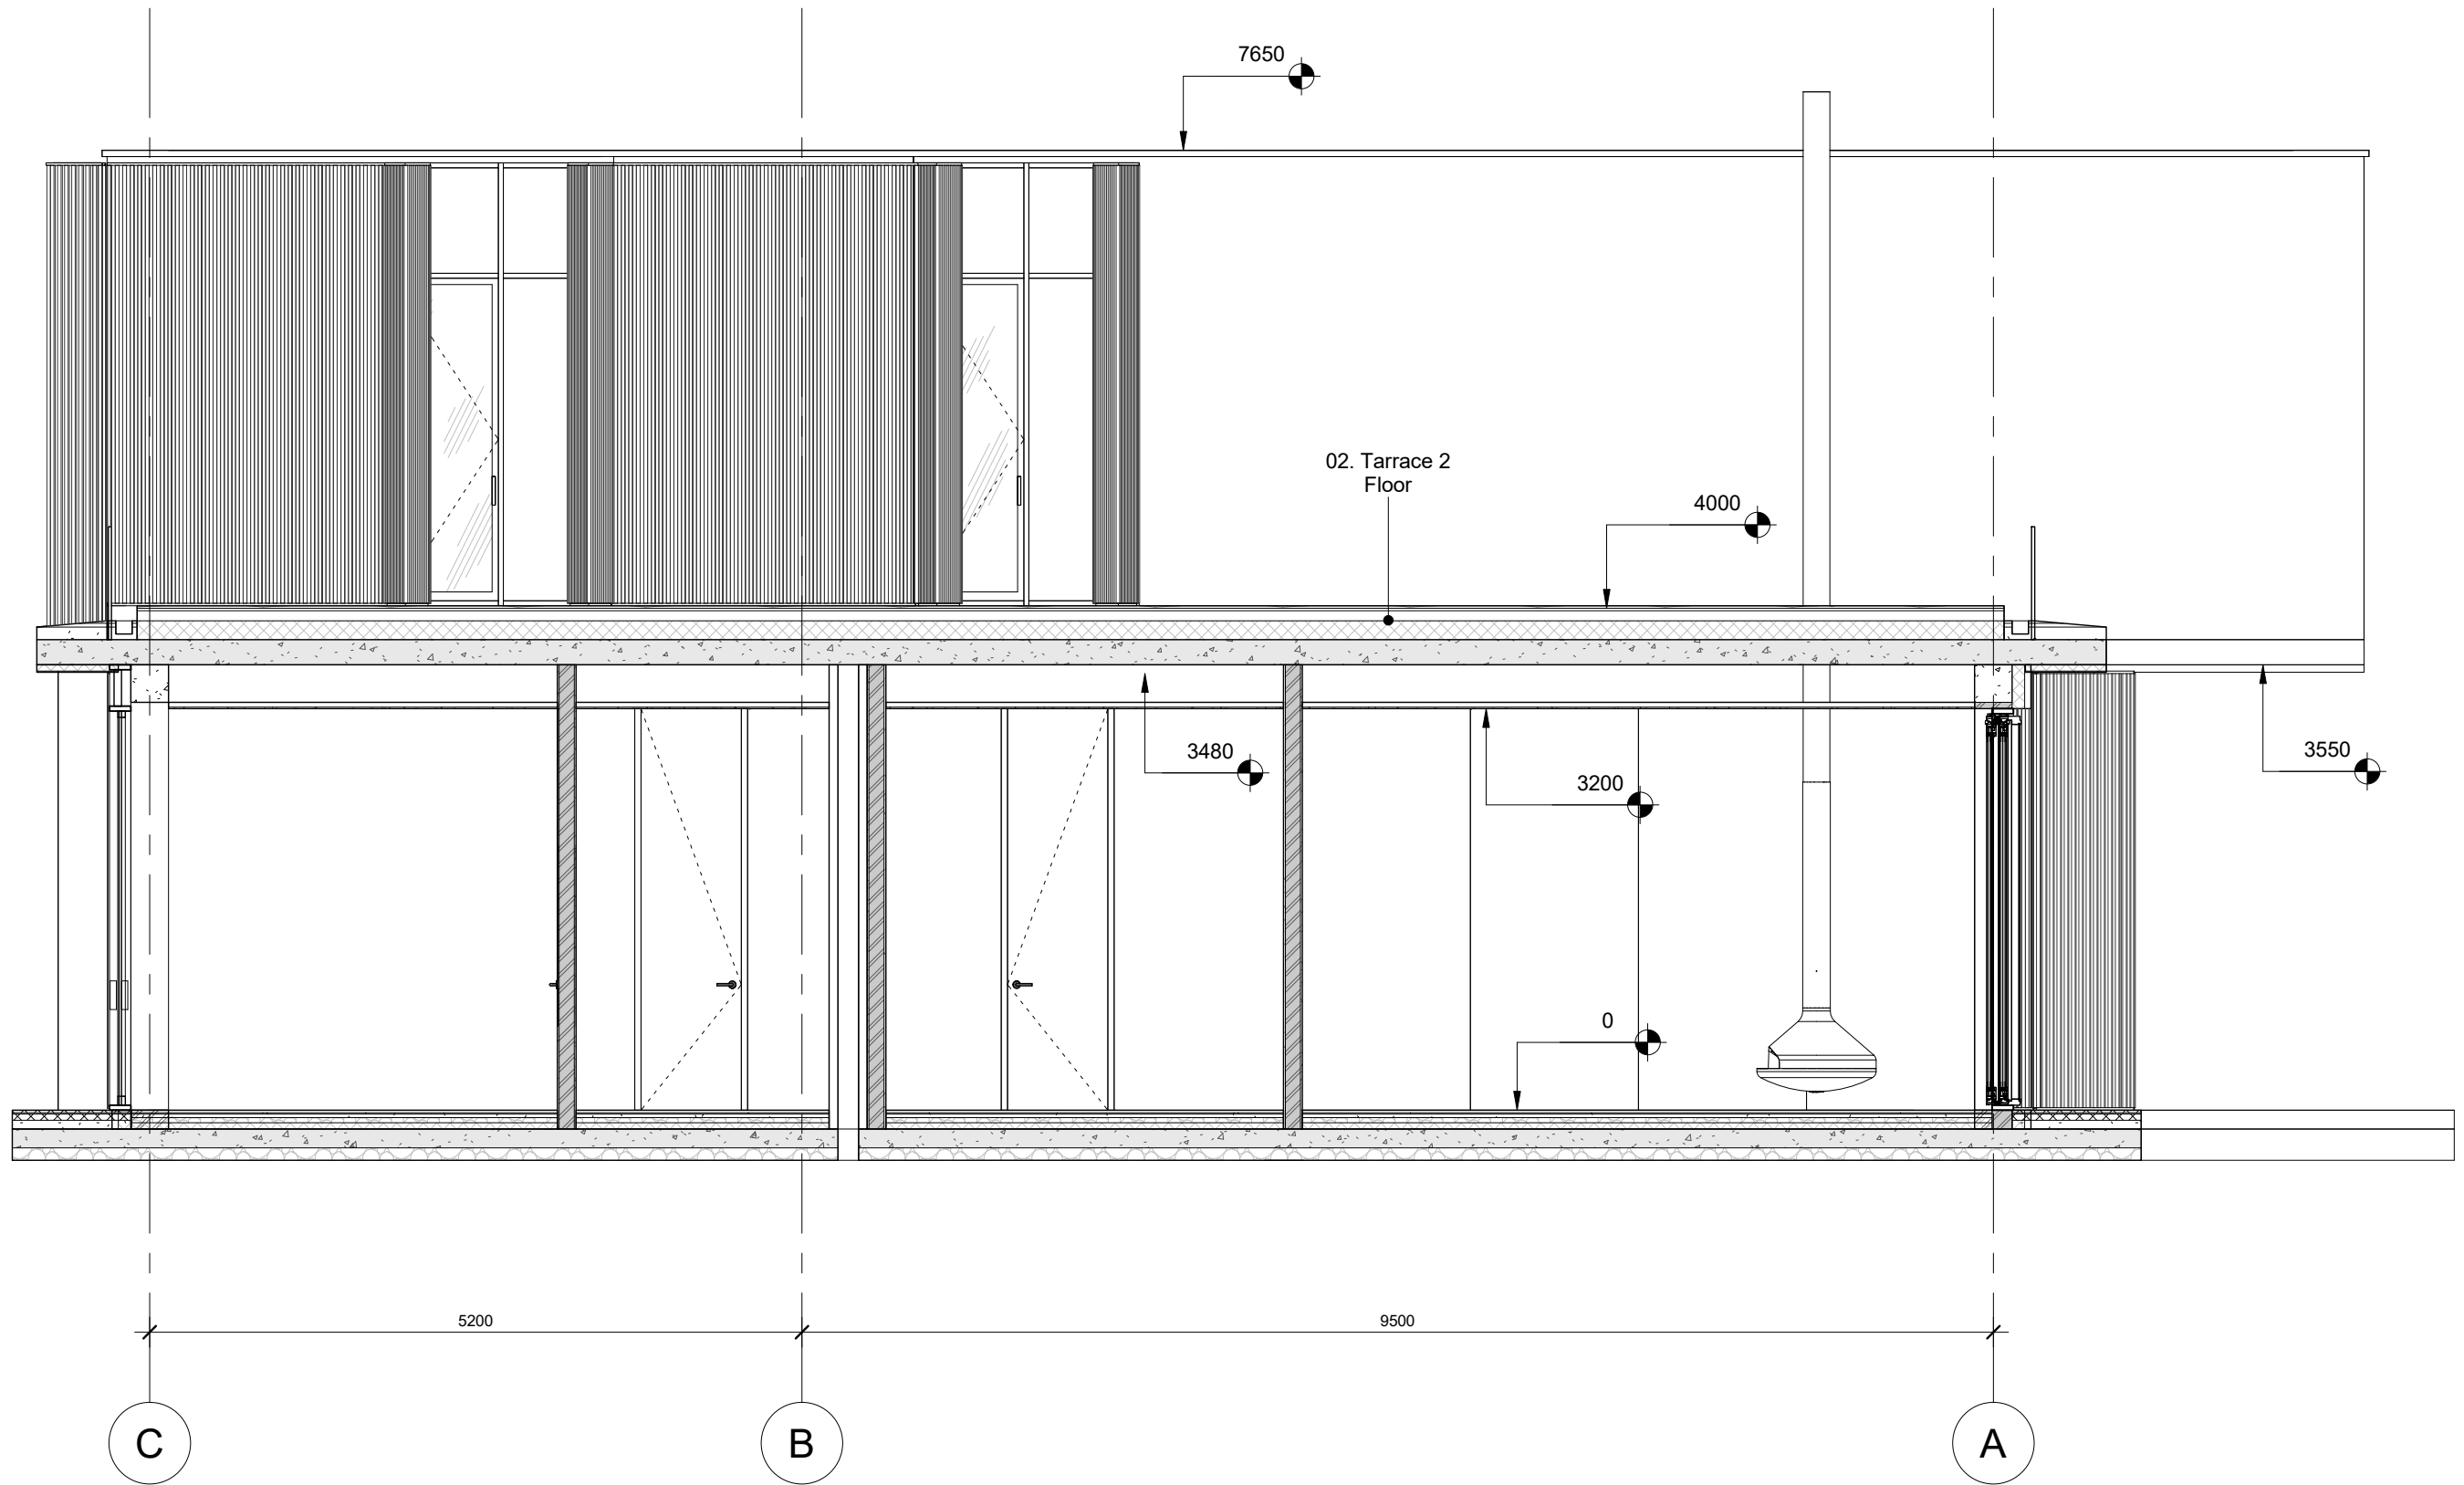


KARLIKOVA <i>architect</i>			Project Name: Project #1		Drawing ID: 4SEC-03	Date: 06/19/23	
			Scale: 1 : 50		Format: A-3	Year: 2022	Drawing Name: ჭრილი 3
					Architect:		

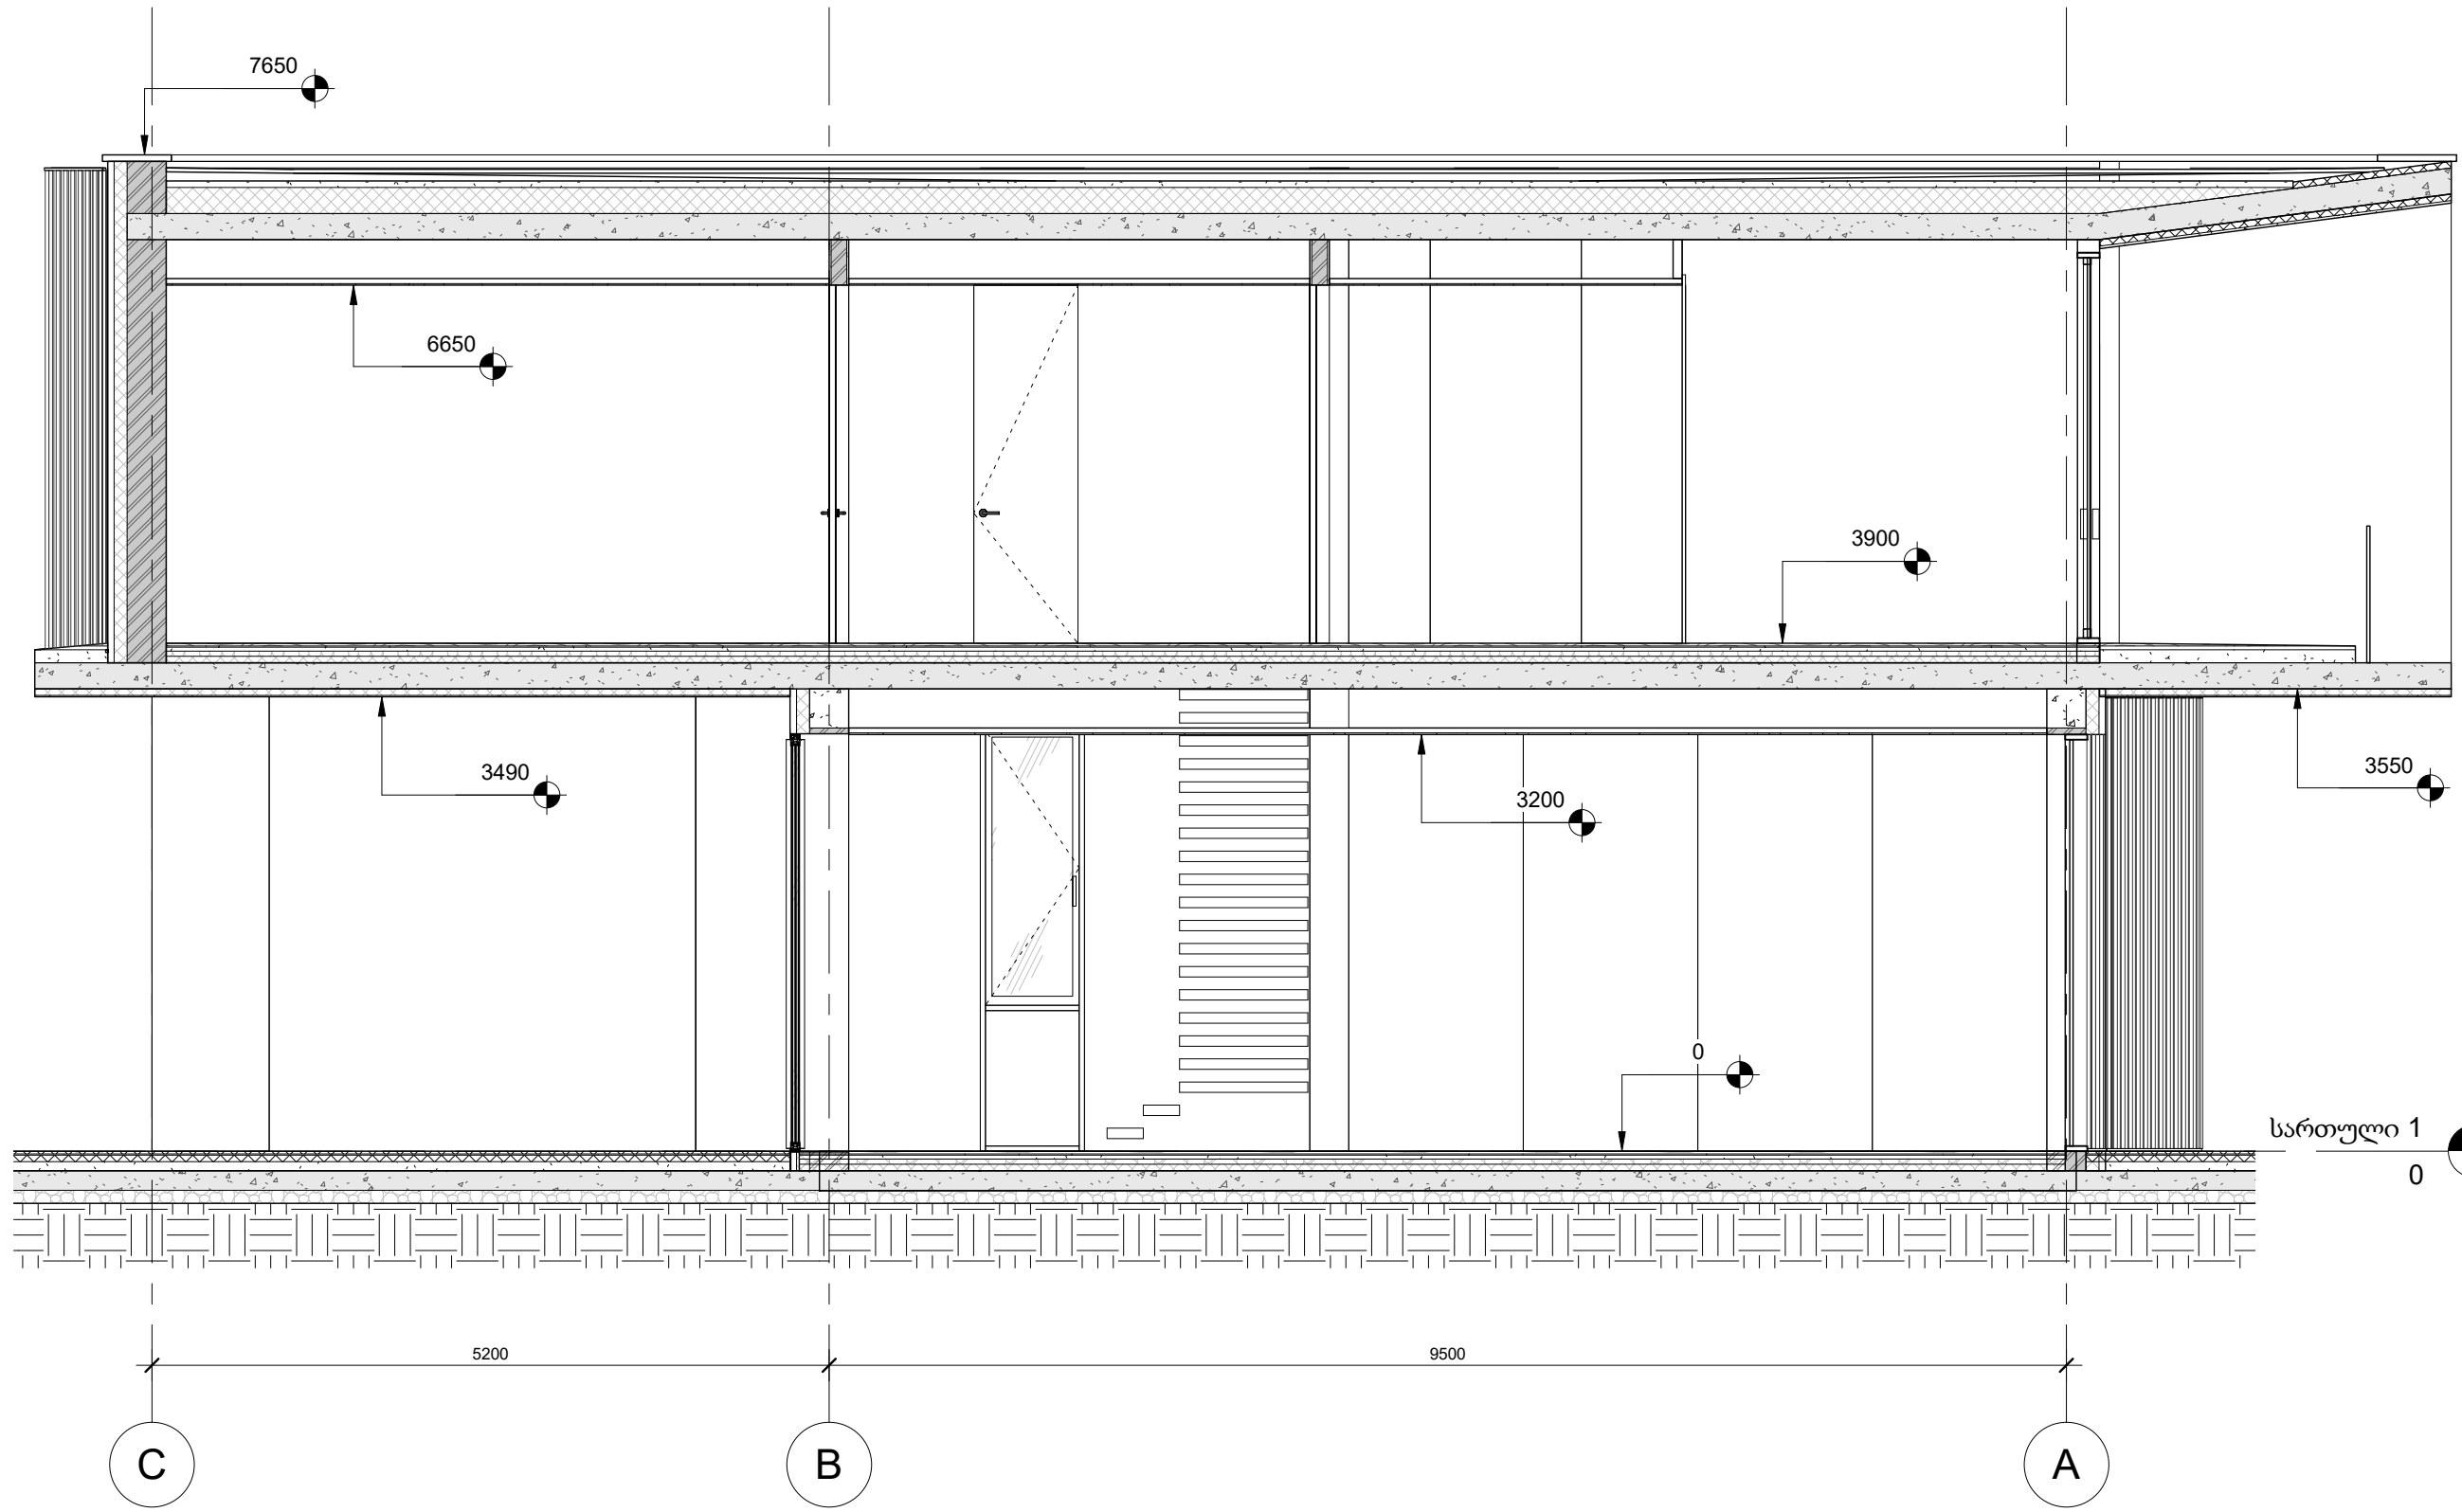


სართული 1
0

KARLIKOVA <i>architect</i>			Project Name: Project #1		Drawing ID: 4SEC-04	Date: 06/19/23
			Scale: 1 : 50	Format: A-3	Year: 2022	Drawing Name: ჭრილი 4
					Architect:	




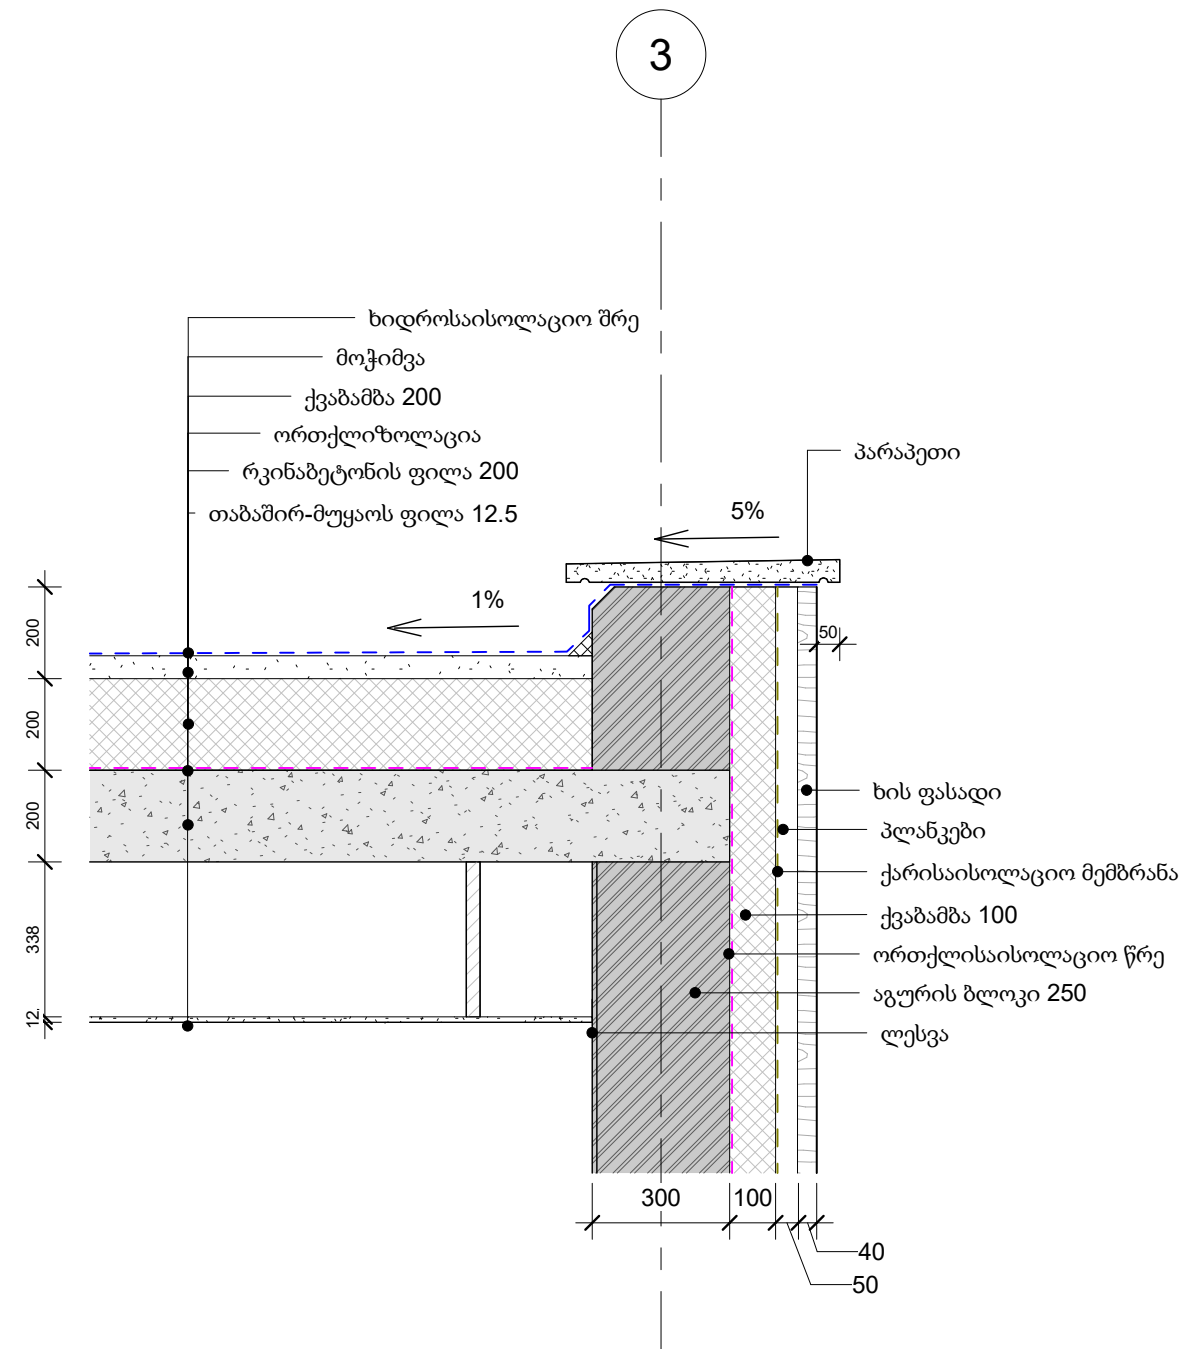


1 D1
1 : 15

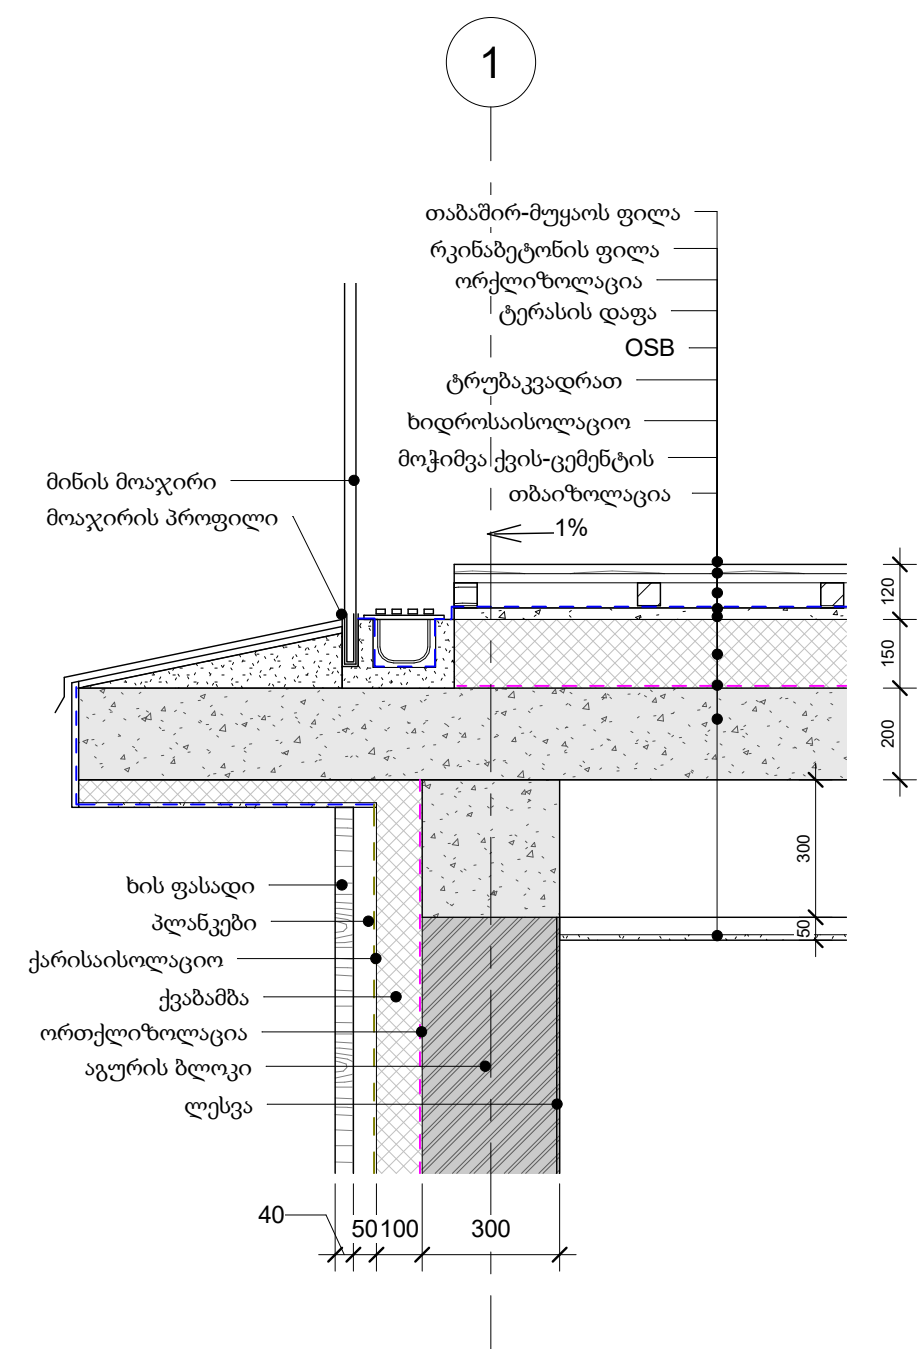


2 D2
1 : 15


KARLIKOVA <i>architect</i>			Project Name: Project #1		Drawing ID: 5DTL-01	Date: 06/19/23
			Scale: 1 : 15	Format: A-3	Year: 2022	Drawing Name: დეტალები D1, D2
					Architect:	

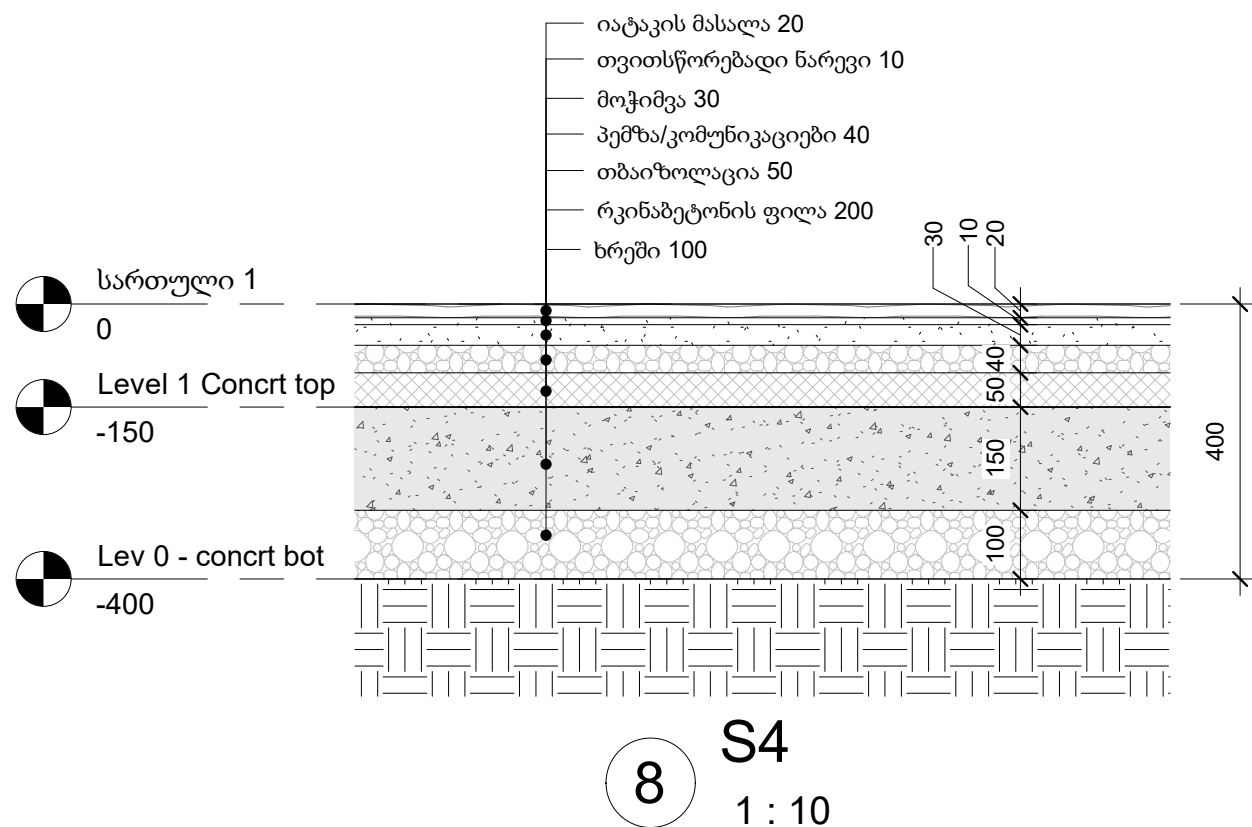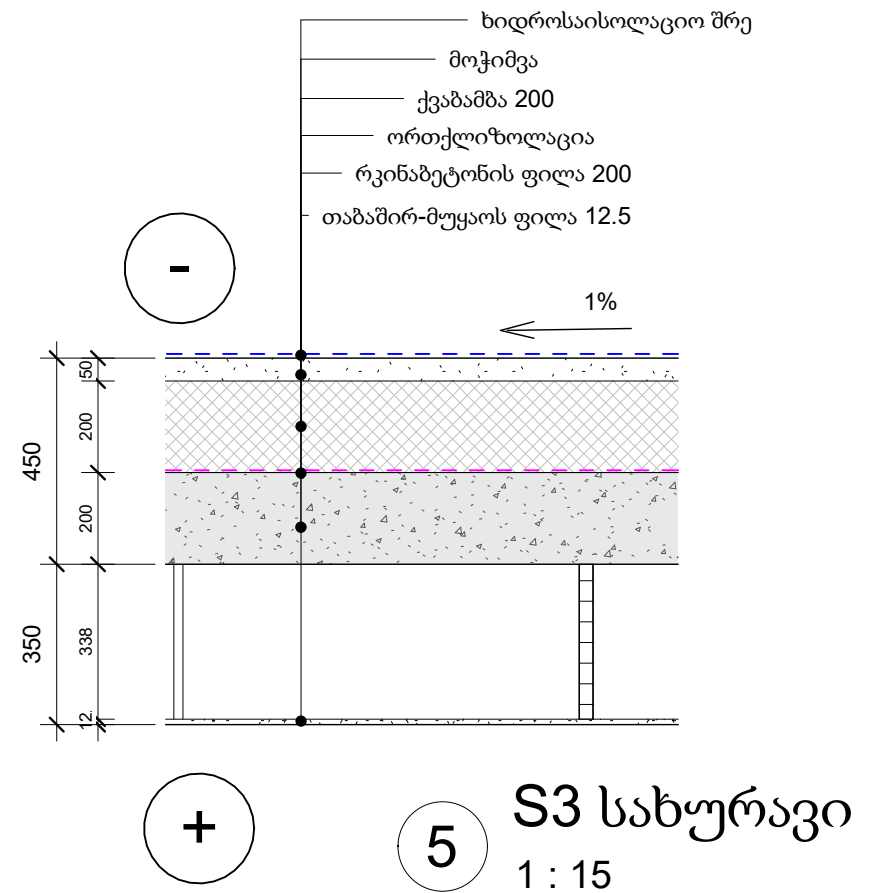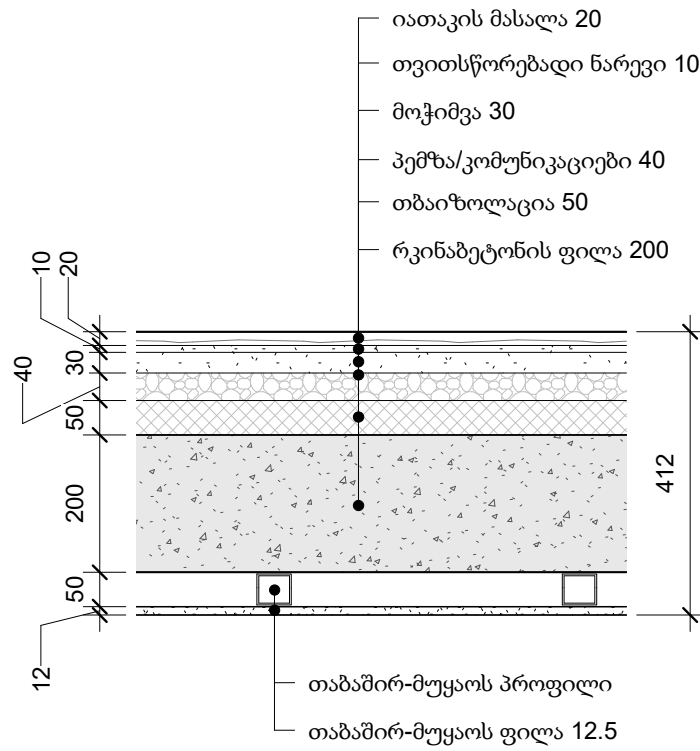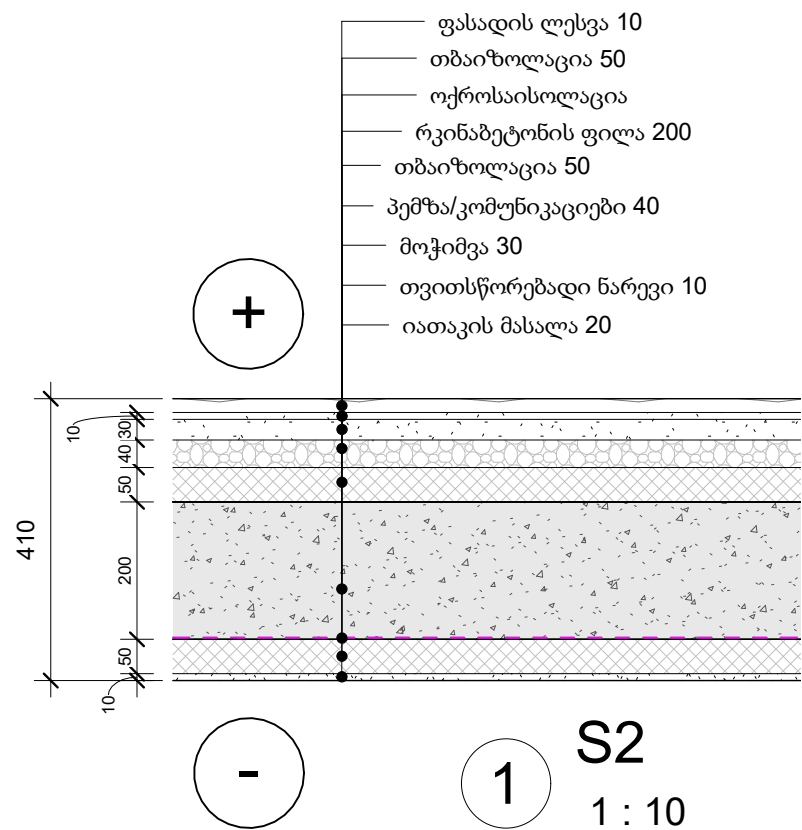



KARLIKOVA <i>architect</i>			Project Name: Project #1		Drawing ID: 5DTL-03	Date: 06/19/23
			Drawing Name: დეტალები S1, S2, S3		M Architect: Iryna Karlykova	
Scale: As indicated	Format: A-3	Year: 2022				
			Architect:			

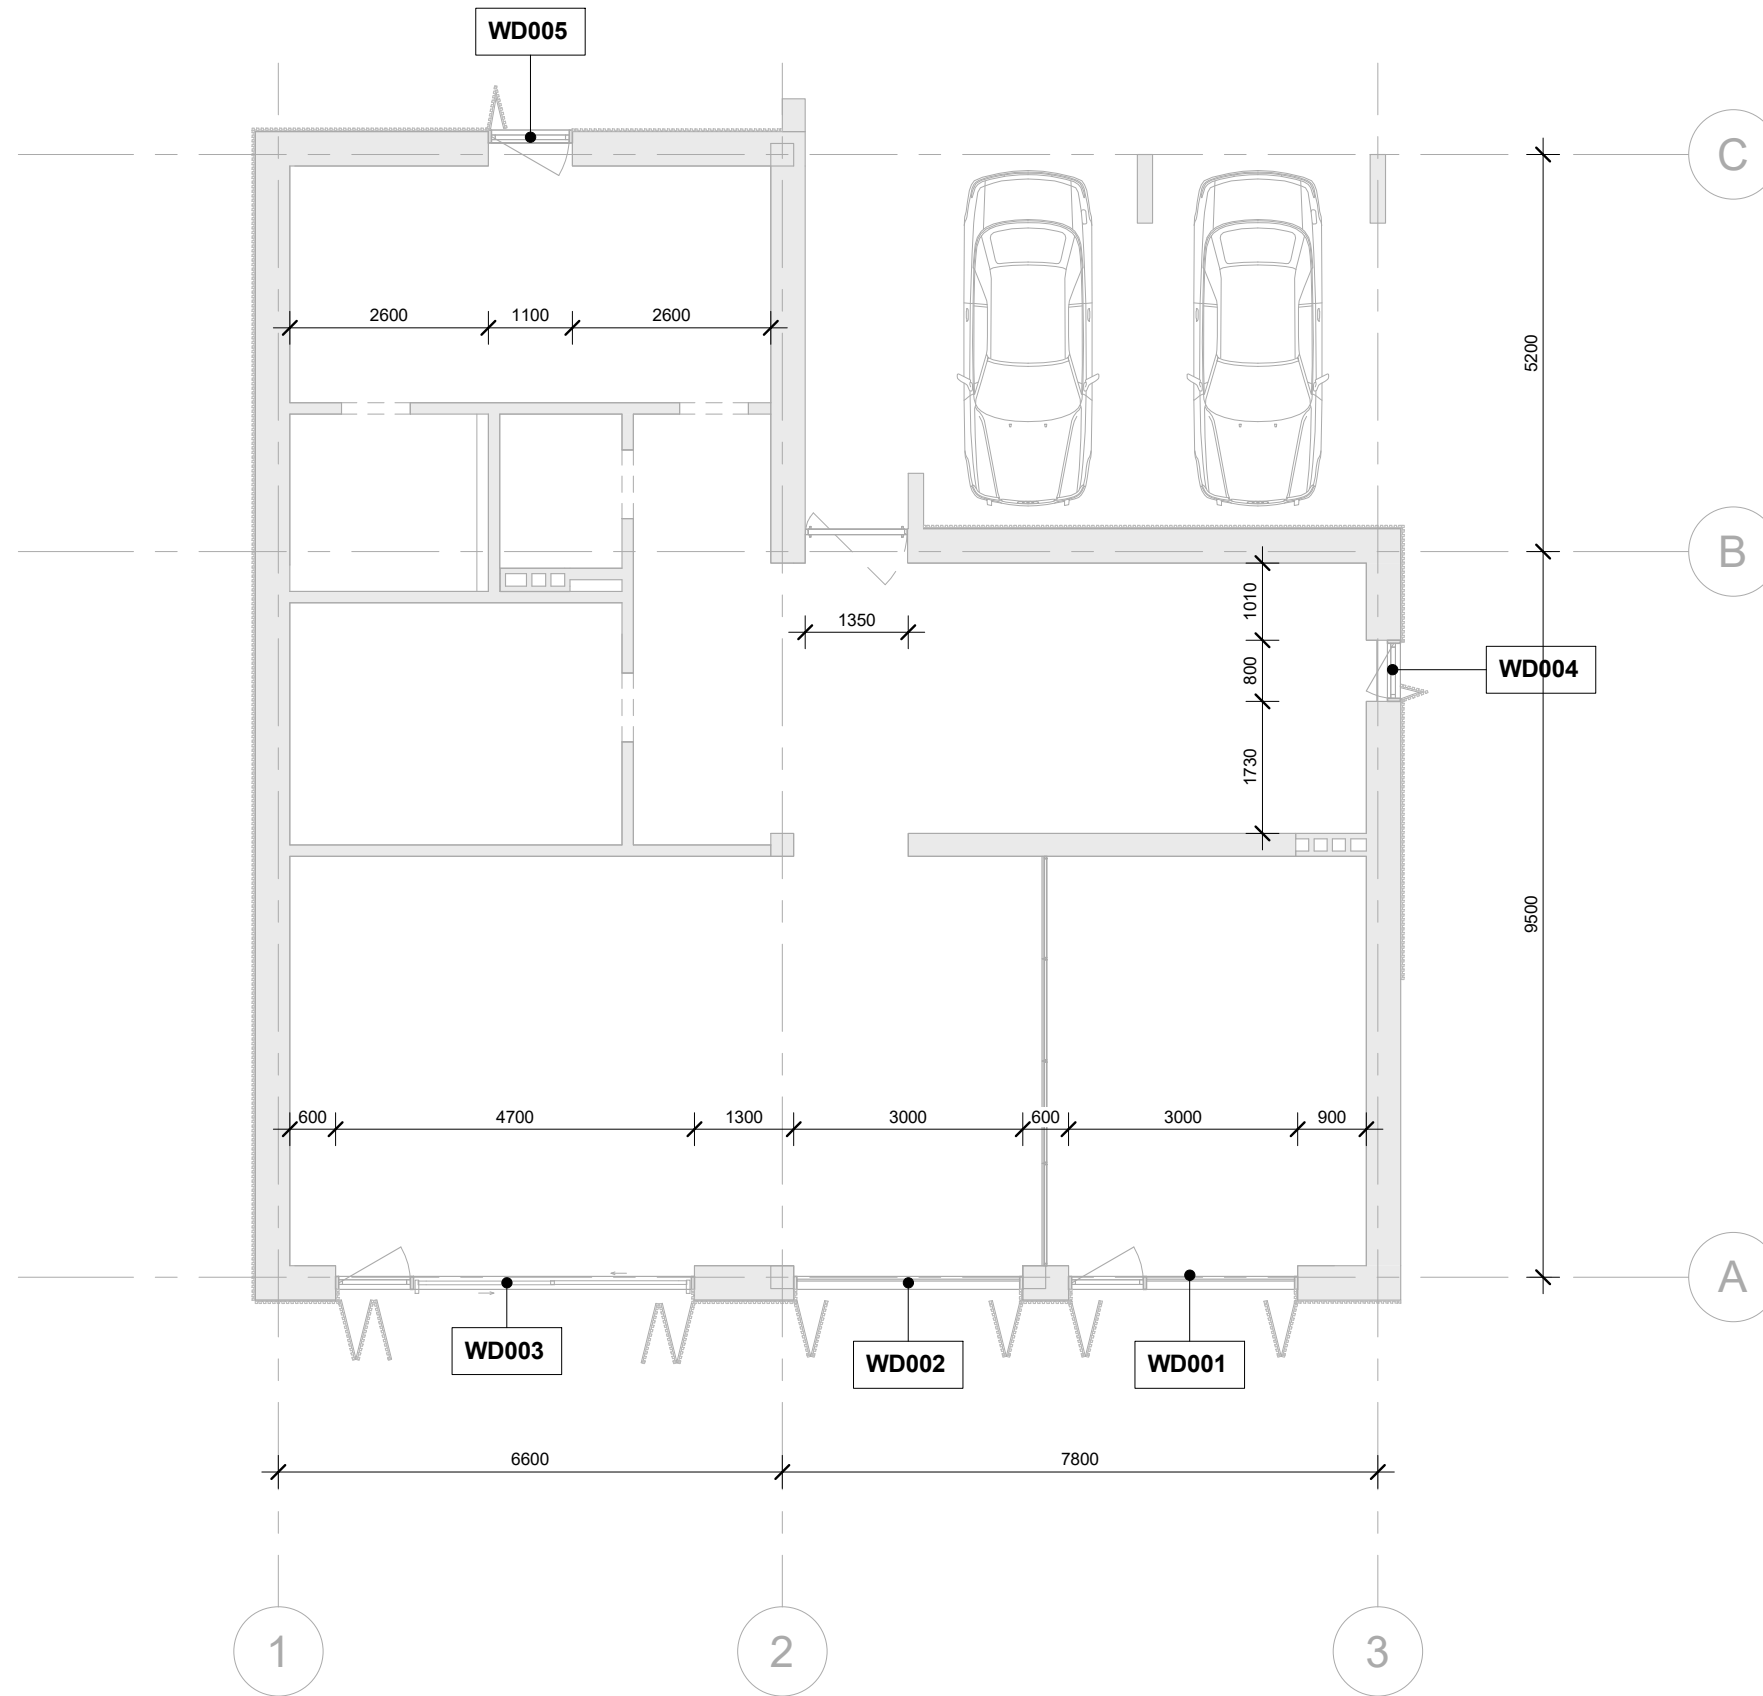



KARLIKOVA <i>architect</i>			Project Name: Project #1		Drawing ID: 6WD-01	Date: 06/19/23
			Scale: 1 : 90	Format: A-3	Year: 2022	Drawing Name: ფანჯარის სპეციფიკაცია
				Architect:		

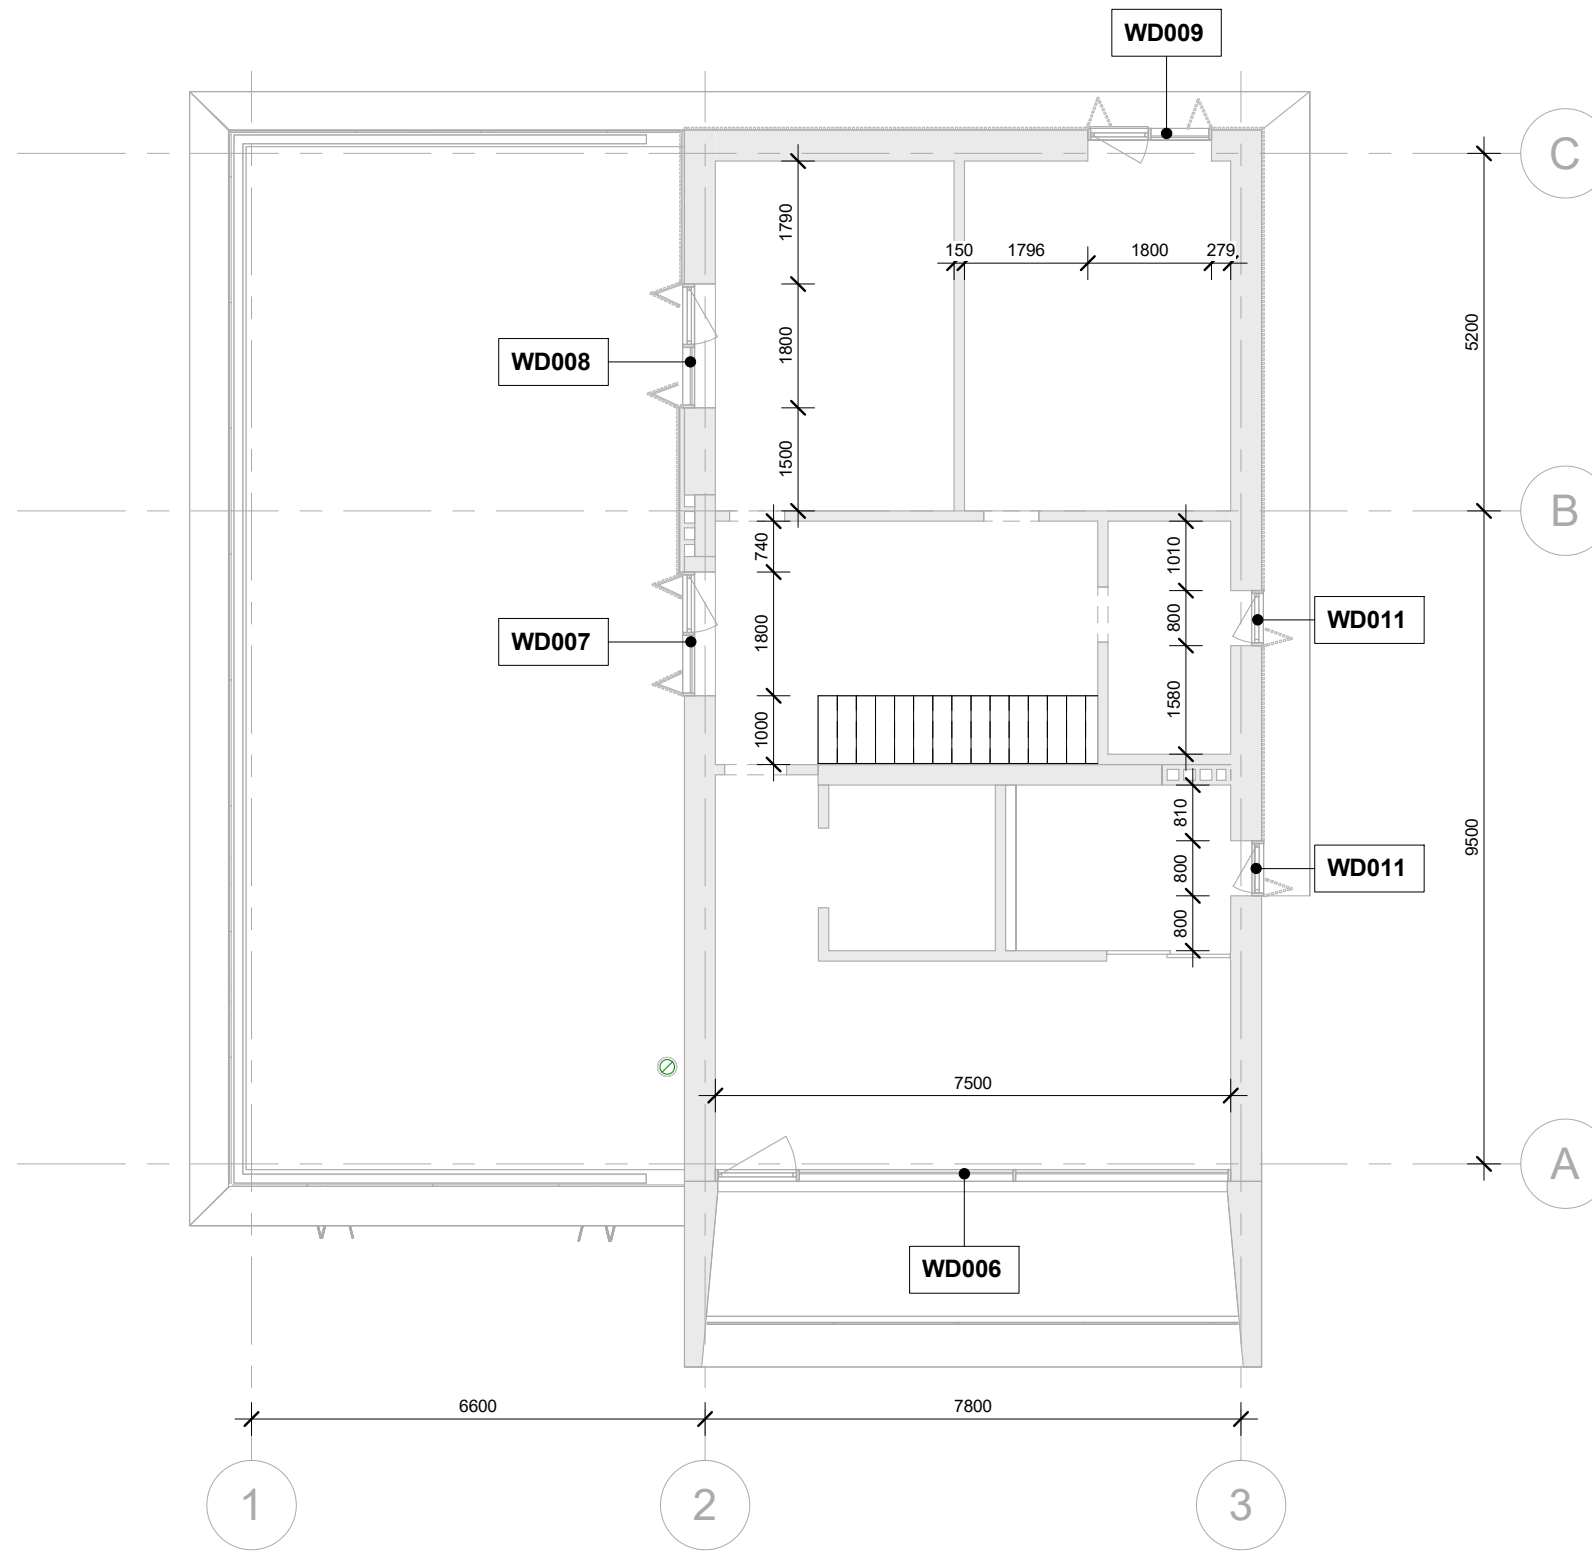



KARLIKOVA <i>architect</i>			Project Name: Project #1		Drawing ID: 6WD-02	Date: 06/19/23
			Scale: 1 : 100	Format: A-3	Year: 2022	Drawing Name: ფანჯარის სპეციფიკაცია
				Architect:		

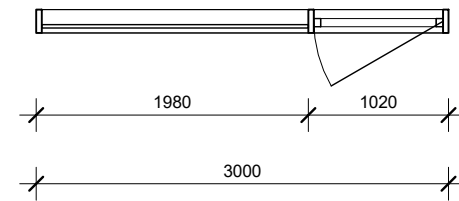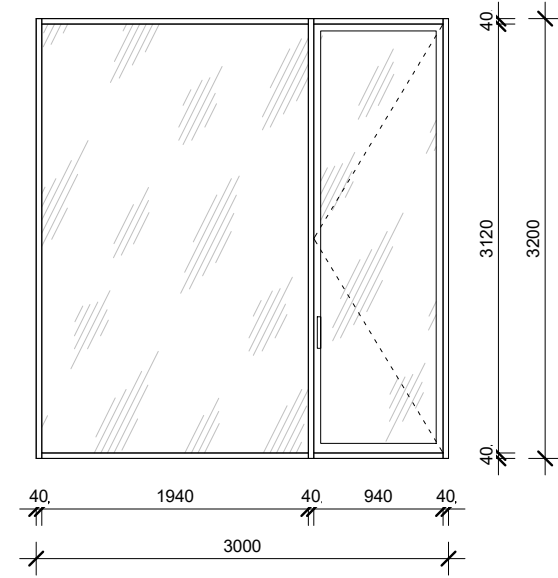

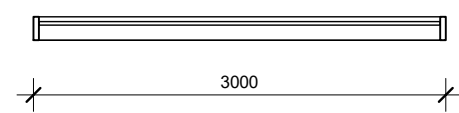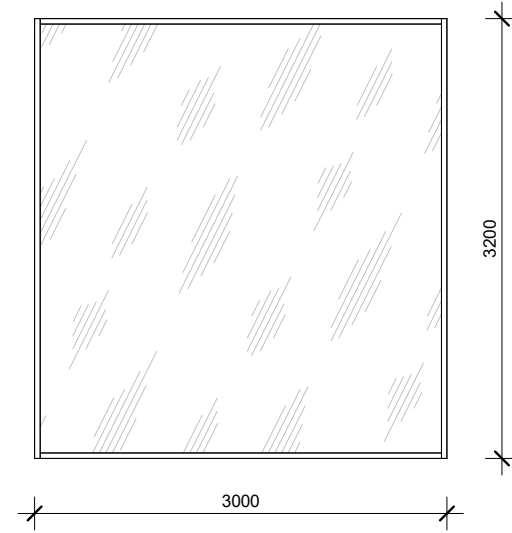

WD001

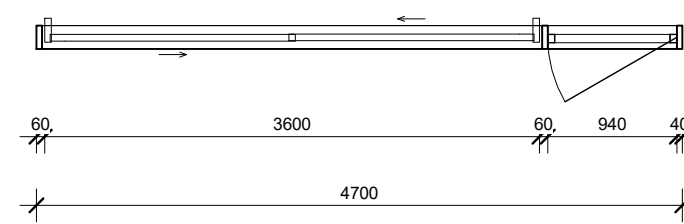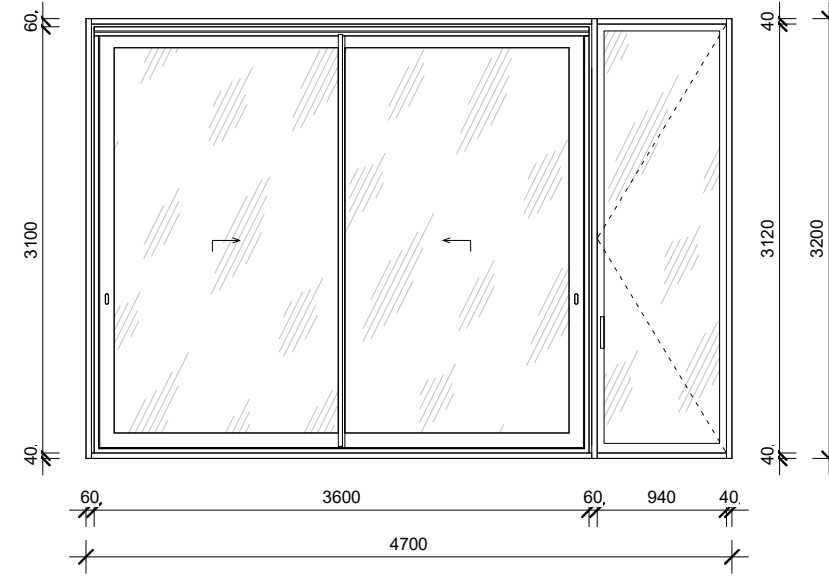


WD002





WD003



			Project Name:		Drawing ID:	Date:
			Project #1		6WD-03	06/19/23
Scale:	Format:	Year:	Drawing Name:		M Architect:	Iryna Karlykova 
1 : 50	A-3	2022			ფანჯარის სპეციფიკაცია	

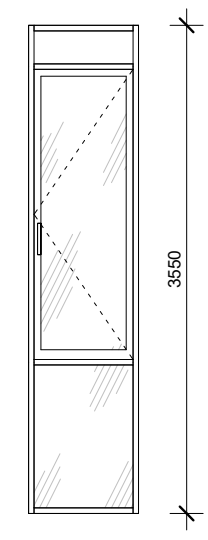


WD004

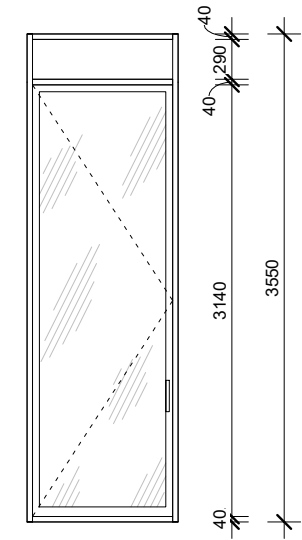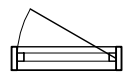



WD005

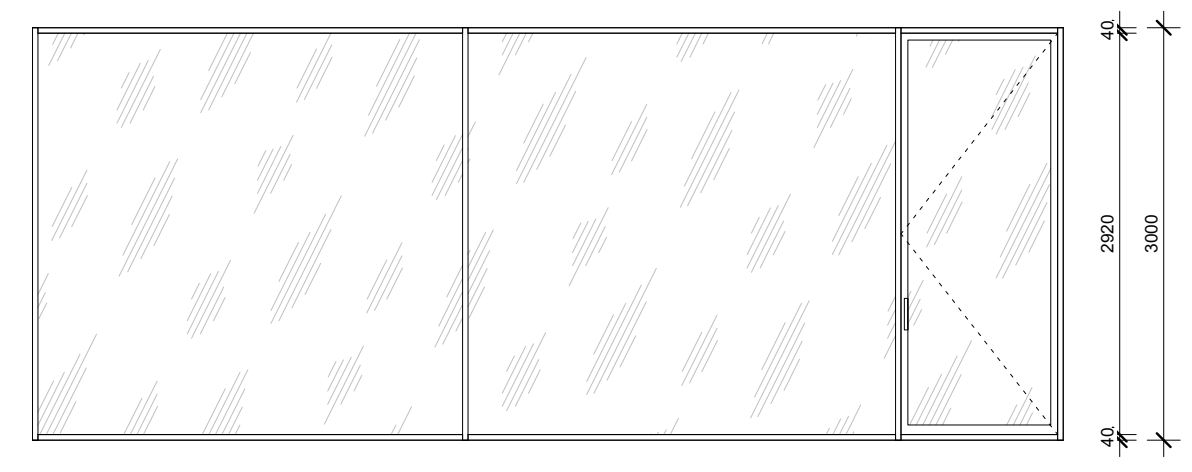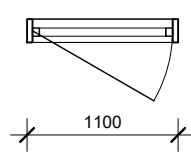




WD006

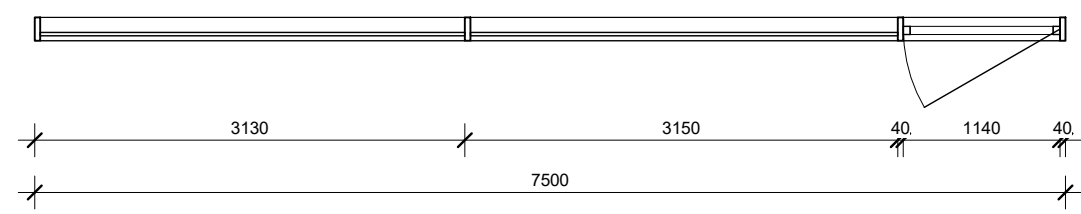




KARLIKOVA <i>architect</i>			Project Name: Project #1		Drawing ID: 6WD-04	Date: 06/19/23
			Scale: 1 : 50	Format: A-3	Year: 2022	Drawing Name: ფანჯარის სპეციფიკაცია
			Architect:			

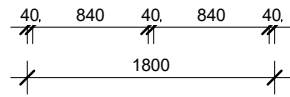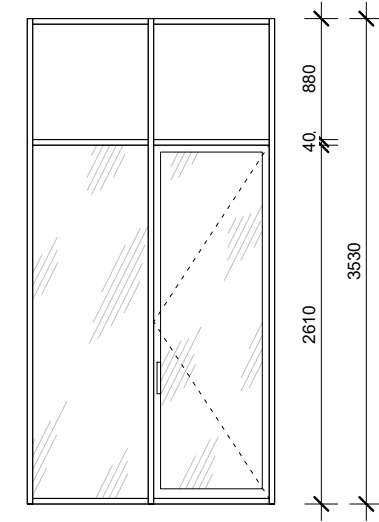




WD007

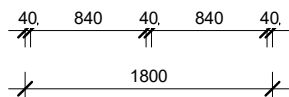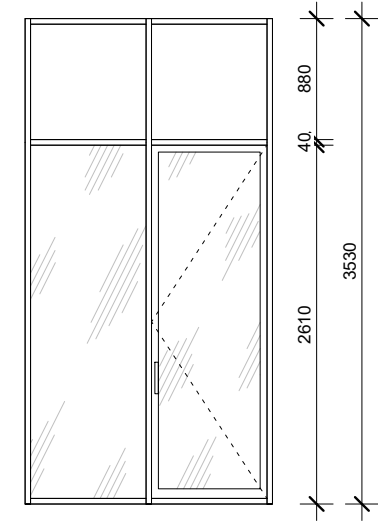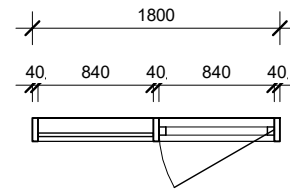


WD008

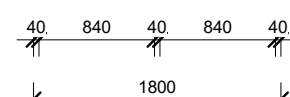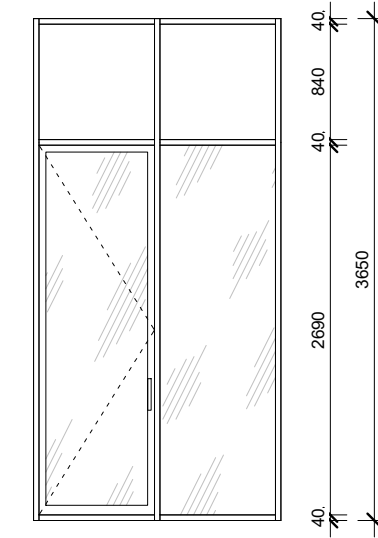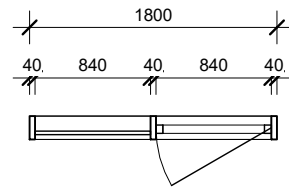

WD009

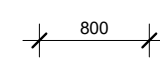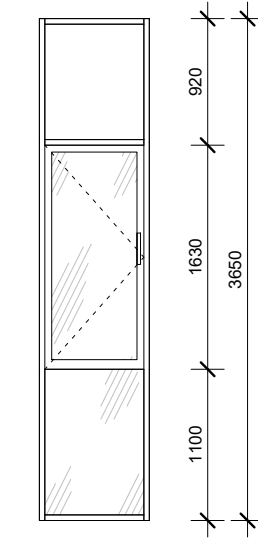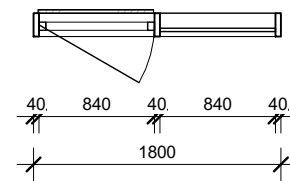


WD011

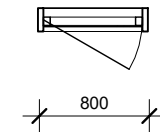


			Project Name: Project #1		Drawing ID: 6WD-05	Date: 06/19/23
			Scale: 1 : 50	Format: A-3	Year: 2022	Drawing Name: ფანჯარის სპეციფიკაცია
				Architect:		



KARLIKOVA <i>architect</i>			Project Name: Project #1	Drawing ID: 7VIZ-01	Date: 06/19/23
Scale:	Format: A-3	Year: 2022	Drawing Name: Visualisation	M Architect: Iryna Karlykova	
				Architect:	



			Project Name: Project #1		Drawing ID: 7VIZ-02	Date: 06/19/23
			Scale:	Format: A-3	Year: 2022	Drawing Name: Visualisation
				Architect:		



KARLIKOVA <i>architect</i>			Project Name: Project #1		Drawing ID: 7VIZ-03	Date: 06/19/23
			Scale: A-3	Format: A-3	Year: 2022	Drawing Name: Visualisation
				Architect:		



KARLIKOVA <i>architect</i>			Project Name: Project #1		Drawing ID: 7VIZ-04	Date: 06/19/23
			Scale: A-3	Format: A-3	Year: 2022	Drawing Name: Visualisation
					Architect:	




KARLIKOVA <i>architect</i>			Project Name: Project #1		Drawing ID: 7VIZ-05	Date: 06/19/23
			Scale:	Format: A-3	Year: 2022	Drawing Name: Visualisation
				Architect:		



KARLIKOVA <i>architect</i>			Project Name: Project #1		Drawing ID: 7VIZ-06	Date: 06/19/23
			Scale:	Format: A-3	Year: 2022	Drawing Name: Visualisation
					Architect:	



KARLIKOVA <i>architect</i>			Project Name: Project #1	Drawing ID: 7VIZ-08	Date: 06/19/23
Scale:	Format: A-3	Year: 2022	Drawing Name: Visualisation	M Architect: Iryna Karlykova	
				Architect:	